




SYMBOL LEGEND	
BB	BULLETIN BD
BC	BOOKCASE
BD STOR	BOARD STORAGE RACK
BH	BUSINESS CARD HOLDER
BOX	BOXES - METAL STORAGE
C	CHAIR
CAB	CABINET
CART	CART
CD	CASH DRAWER
CDOLLY	DOLLY CHAIR CART
CFJI	CONTRACTOR FURNISHED JUDICIARY INSTALLED
CL	CLOCK
CT	CASH TRAY W/LID
D	DESK
P	PRINTER (NIC)
DEF	DEFIBRILLATOR
DEFCAB	DEFIBRILLATOR CABINET
DL	DESK LAMP
DLNE	DRYING LINE
F	FILE CABINET
FLAG	FLAG
HD	HIGH DENSITY FILES (NIC)
HS	HAND SANITIZER
KBT	KEYBOARD W/MOUSE TRAY (CFJI)
KEYBX	KEY CABINET
L	LOCKERS
LEC	LECTERN
MB	MAIL BOX CUBBIE
MH	MONITOR HOLDER
MIR	MIRROR
MW	MICROWAVE OVEN
MOP	MOP HOLDER
NIC	JUDICIARY FURNISHED, JUDICIARY INSTALLED
OH	OVERHEAD STORAGE
PED	PEDESTAL
PO	PRIVATE OFFICE
P	PRINTER (NIC)
PS	PRINTER STAND
REFRIG	REFRIGERATOR
S	SHELVING
SAFE	SAFE
SH	SHELF SYSTEM FURNITURE
SHR	SHREDDER (NIC)
SIGN	SIGN HOLDERS
SL	STEP LADDER
SORT	PAPER SORTER
STAN	STANCHION POLE/ROPE
T	TABLE
TR	TRASH CONTAINER
W	WASHER
WB	WHITE WRITER BOARD
WD	WOOD FURNITURE
WS	SYSTEM FURNITURE
MAG	MAGENETOMETER
XRAY	X-RAY SCANNER

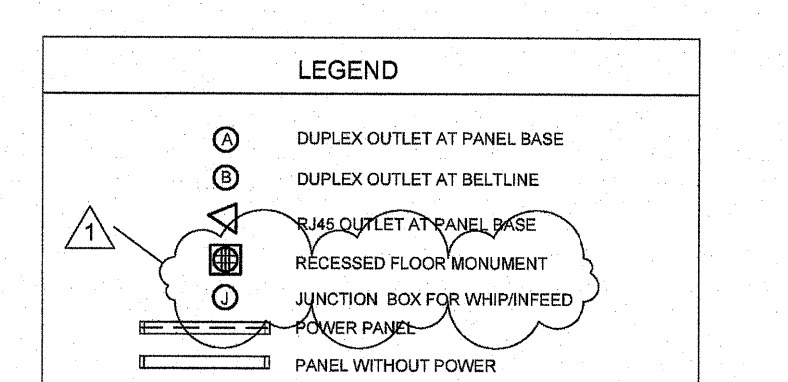


ADD-01	SYMBOL	ADDENDUM 1	DESCRIPTION	1/13	9/11/2018	APPROVED: STATE PUBLIC WORKS ENGINEER
REVISION NO.				SHT. OF	DATE	
DEPT. OF ACCOUNTING & GENERAL SERVICES DIVISION OF PUBLIC WORKS STATE OF HAWAII						
KONA JUDICIARY COMPLEX FURNITURE AND EQUIPMENT KONA, HI						
LEVEL 1 - ENLARGED PLAN A						
ARCHITECTS HAWAII, LTD.			DASS JOB NO.	DRAWING NO.		
DESIGNED BY: LK	CHECKED BY: LK	11-21-7673	DATE		SHEET 2	
DRAWN BY: LK	APPROVED BY: LK	JULY 2018	SCALE: As indicated		OF 14 SHEETS	
This work was performed by me or under my supervision and construction of this project will be under my observation. (Observation of construction as defined in Chapter 18-115, Subchapter 1, Definitions of the Hawaii Administrative Rules, Professional Engineers, Architects, Surveyors, and Landscape Architects.)						
signature expiration date of the license						
FILE DRAWER FOLDER						

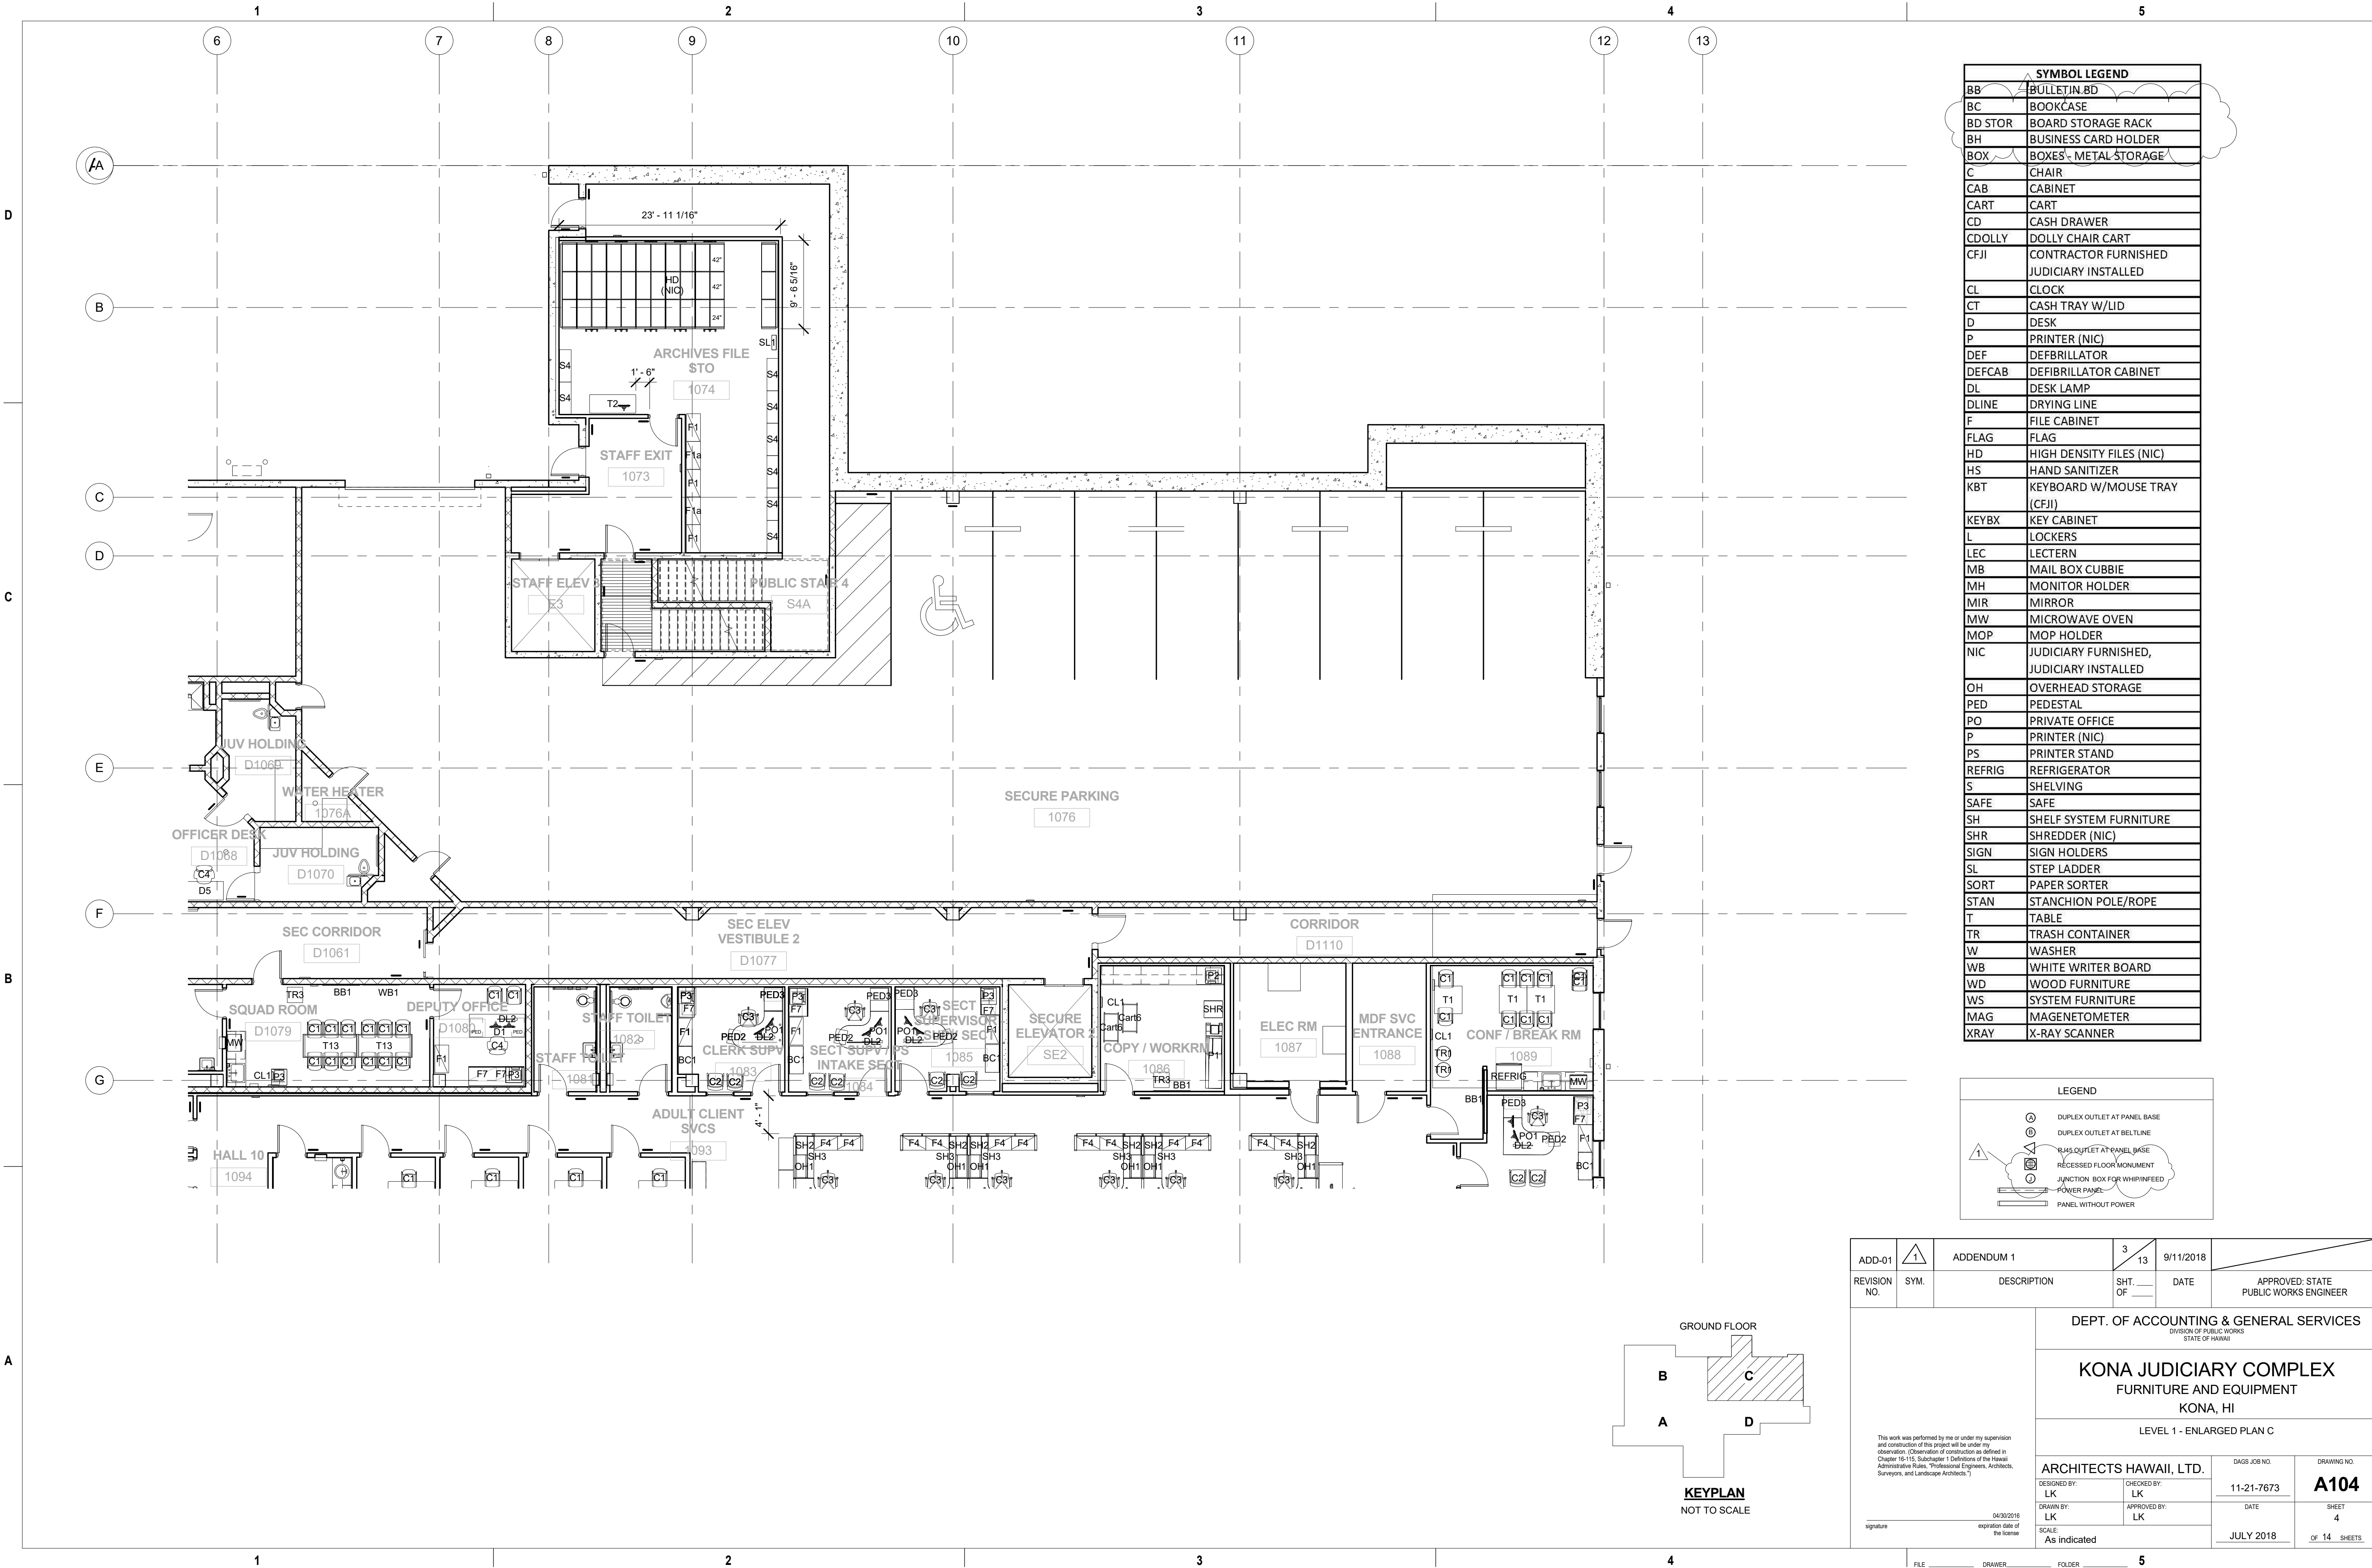


SYMBOL LEGEND	
BB	BULLETIN BD
BC	BOOKCASE
BD STOR	BOARD STORAGE RACK
BH	BUSINESS CARD HOLDER
BOX	BOXES - METAL STORAGE
C	CHAIR
CAB	CABINET
CART	CART
CD	CASH DRAWER
CDOLLY	DOLLY CHAIR CART
CFJI	CONTRACTOR FURNISHED JUDICIARY INSTALLED
CL	CLOCK
CT	CASH TRAY W/LID
D	DESK
P	PRINTER (NIC)
DEF	DEFBRILLATOR
DEFCAB	DEFIBRILLATOR CABINET
DL	DESK LAMP
DLINE	DRYING LINE
F	FILE CABINET
FLAG	FLAG
HD	HIGH DENSITY FILES (NIC)
HS	HAND SANITIZER
KBT	KEYBOARD W/MOUSE TRAY (CFJI)
KEYBX	KEY CABINET
L	LOCKERS
LEC	LECTERN
MB	MAIL BOX CUBBIE
MH	MONITOR HOLDER
MIR	MIRROR
MW	MICROWAVE OVEN
MOP	MOP HOLDER
NIC	JUDICIARY FURNISHED, JUDICIARY INSTALLED
OH	OVERHEAD STORAGE
PED	PEDESTAL
PO	PRIVATE OFFICE
P	PRINTER (NIC)
PS	PRINTER STAND
REFRIG	REFRIGERATOR
S	SHELVING
SAFE	SAFE
SH	SHELF SYSTEM FURNITURE
SHR	SHREDDER (NIC)
SIGN	SIGN HOLDERS
SL	STEP LADDER
SORT	PAPER SORTER
STAN	STANCHION POLE/ROPE
T	TABLE
TR	TRASH CONTAINER
W	WASHER
WB	WHITE WRITER BOARD
WD	WOOD FURNITURE
WS	SYSTEM FURNITURE
MAG	MAGENETOMETER
XRAY	X-RAY SCANNER

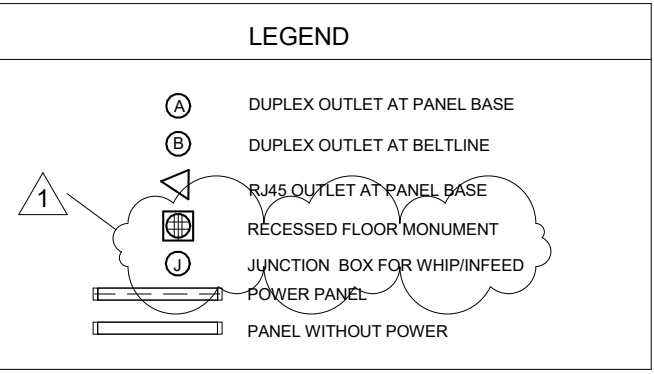


ADD-01	1	ADDENDUM 1	3	13	9/11/2018	APPROVED: STATE PUBLIC WORKS ENGINEER
REVISION NO.	SYM.	DESCRIPTION	SHT. OF	DATE		
DEPT. OF ACCOUNTING & GENERAL SERVICES DIVISION OF PUBLIC WORKS STATE OF HAWAII						
KONA JUDICIARY COMPLEX FURNITURE AND EQUIPMENT KONA, HI						
LEVEL 1 - ENLARGED PLAN C						
ARCHITECTS HAWAII, LTD.		DAGS JOB NO.	DRAWING NO.			
DESIGNED BY: LK	CHECKED BY: LK	11-21-7673	A104			
DRAWN BY: LK	APPROVED BY: LK	DATE	SHEET 4			
SCALE: As indicated		JULY 2018	OF 14 SHEETS			

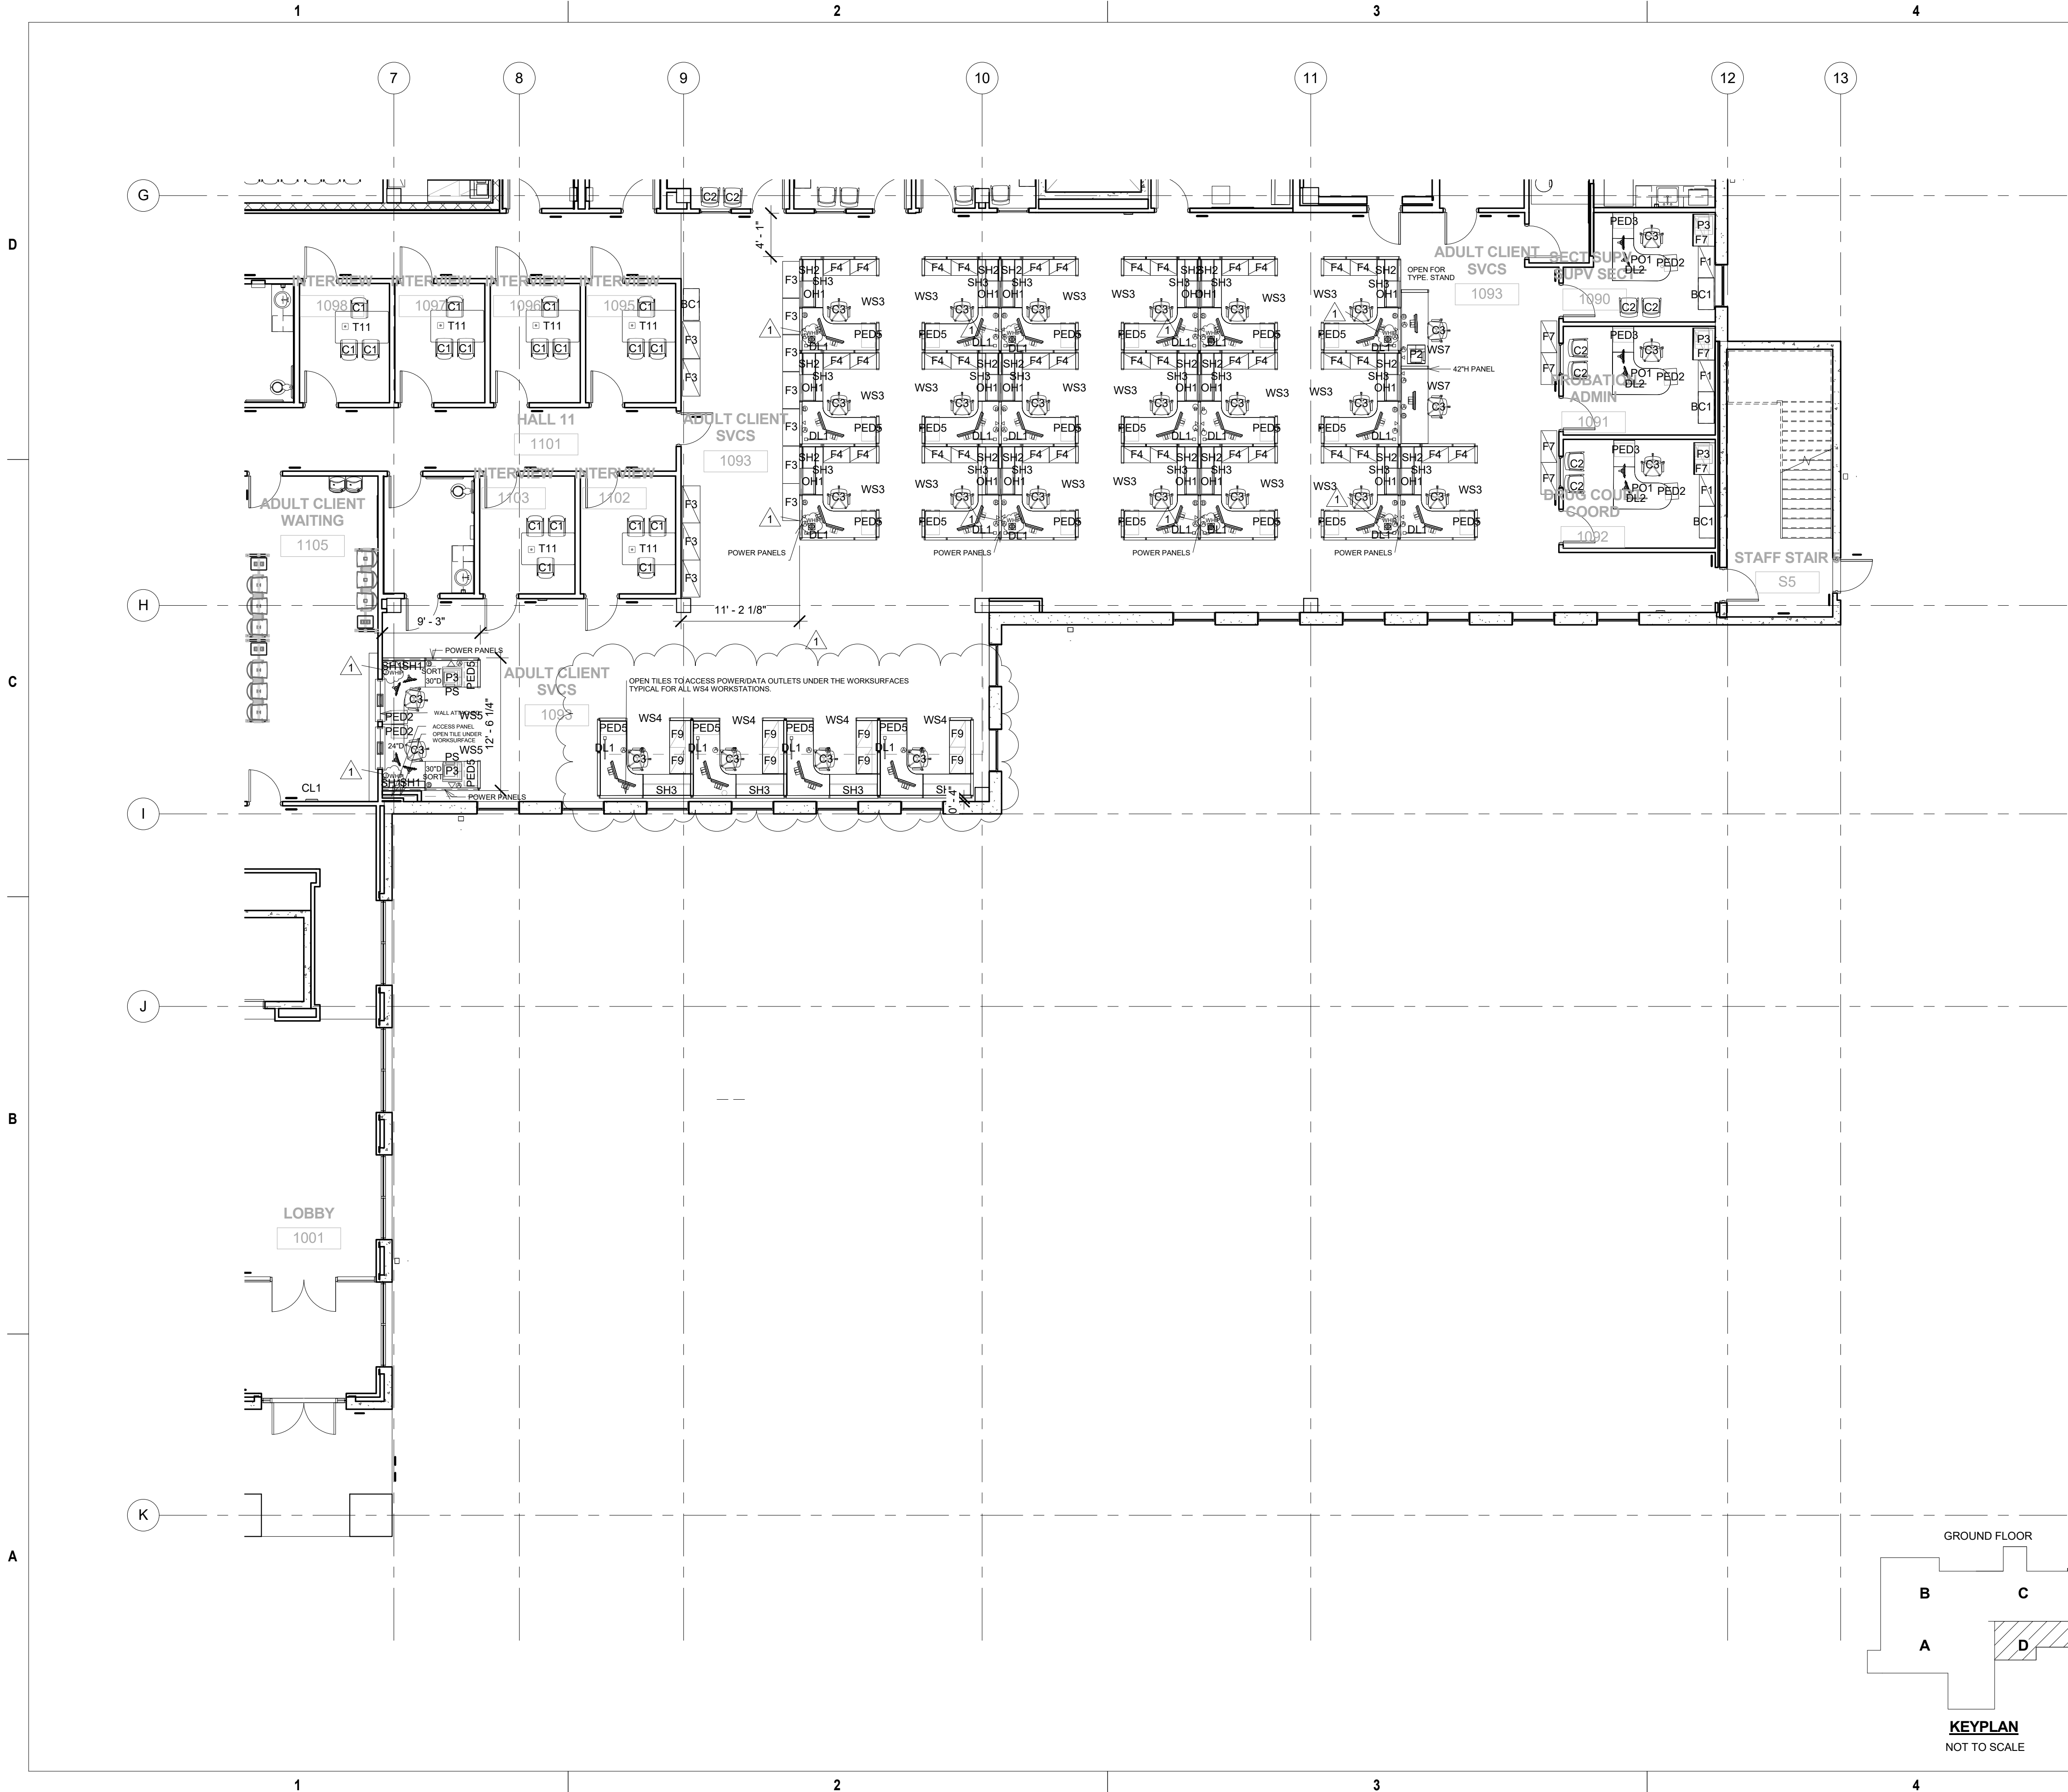


SYMBOL LEGEND	
BB	BULLETIN BD
BC	BOOKCASE
BD STOR	BOARD STORAGE RACK
BH	BUSINESS CARD HOLDER
BOX	BOXES - METAL STORAGE
C	CHAIR
CAB	CABINET
CART	CART
CD	CASH DRAWER
CDOLLY	DOLLY CHAIR CART
CFJI	CONTRACTOR FURNISHED JUDICIARY INSTALLED
CL	CLOCK
CT	CASH TRAY W/LID
D	DESK
P	PRINTER (NIC)
DEF	DEFBRILLATOR
DEFCAB	DEFIBRILLATOR CABINET
DL	DESK LAMP
DLINE	DRYING LINE
F	FILE CABINET
FLAG	FLAG
HD	HIGH DENSITY FILES (NIC)
HS	HAND SANITIZER
KBT	KEYBOARD W/MOUSE TRAY (CFJI)
KEYBX	KEY CABINET
L	LOCKERS
LEC	LECTERN
MB	MAIL BOX CUBBIE
MH	MONITOR HOLDER
MIR	MIRROR
MW	MICROWAVE OVEN
MOP	MOP HOLDER
NIC	JUDICIARY FURNISHED, JUDICIARY INSTALLED
OH	OVERHEAD STORAGE
PED	PEDESTAL
PO	PRIVATE OFFICE
P	PRINTER (NIC)
PS	PRINTER STAND
REFRIG	REFRIGERATOR
S	SHELVING
SAFE	SAFE
SH	SHELF SYSTEM FURNITURE
SHR	SHREDDER (NIC)
SIGN	SIGN HOLDERS
SL	STEP LADDER
SORT	PAPER SORTER
STAN	STANCHION POLE/ROPE
T	TABLE
TR	TRASH CONTAINER
W	WASHER
WB	WHITE WRITER BOARD
WD	WOOD FURNITURE
WS	SYSTEM FURNITURE
MAG	MAGENETOMETER
XRAY	X-RAY SCANNER

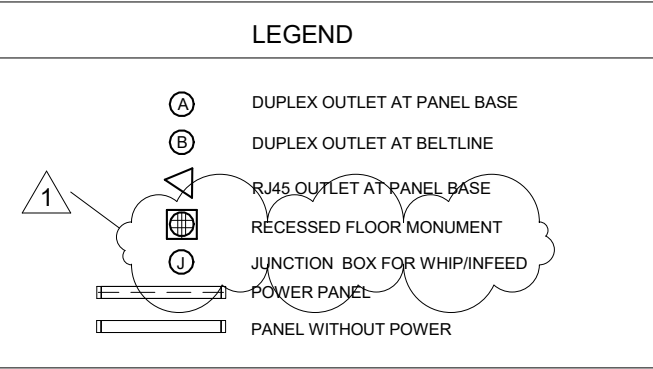


ADD-01	<div><div></div></div>	ADDENDUM 1	<div><div>4</div><div>13</div></div>		9/11/2018	APPROVED: STATE PUBLIC WORKS ENGINEER
REVISION NO.	SYM.	DESCRIPTION	SHT. OF	DATE		
			DEPT. OF ACCOUNTING & GENERAL SERVICES DIVISION OF PUBLIC WORKS STATE OF HAWAII			
			KONA JUDICIARY COMPLEX FURNITURE AND EQUIPMENT KONA, HI			
			LEVEL 1 - ENLARGED PLAN D			
<p>This work was performed by me or under my supervision and construction of this project will be under my observation. (Observation of construction as defined in Chapter 18-115, Subchapter 1 Definitions of the Hawaii Administrative Rules, Professional Engineers, Architects, Surveyors, and Landscape Architects.)</p> <p>signature</p> <p>04/30/2018 expiration date of the license</p>			ARCHITECTS HAWAII, LTD.		DAGS JOB NO.	DRAWING NO.
			DESIGNED BY: LK	CHECKED BY: LK	11-21-7673	A105
			DRAWN BY: LK	APPROVED BY: LK	DATE	
			SCALE: As indicated			JULY 2018

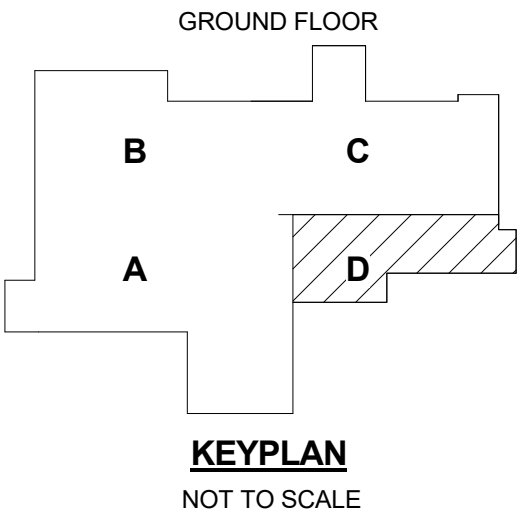

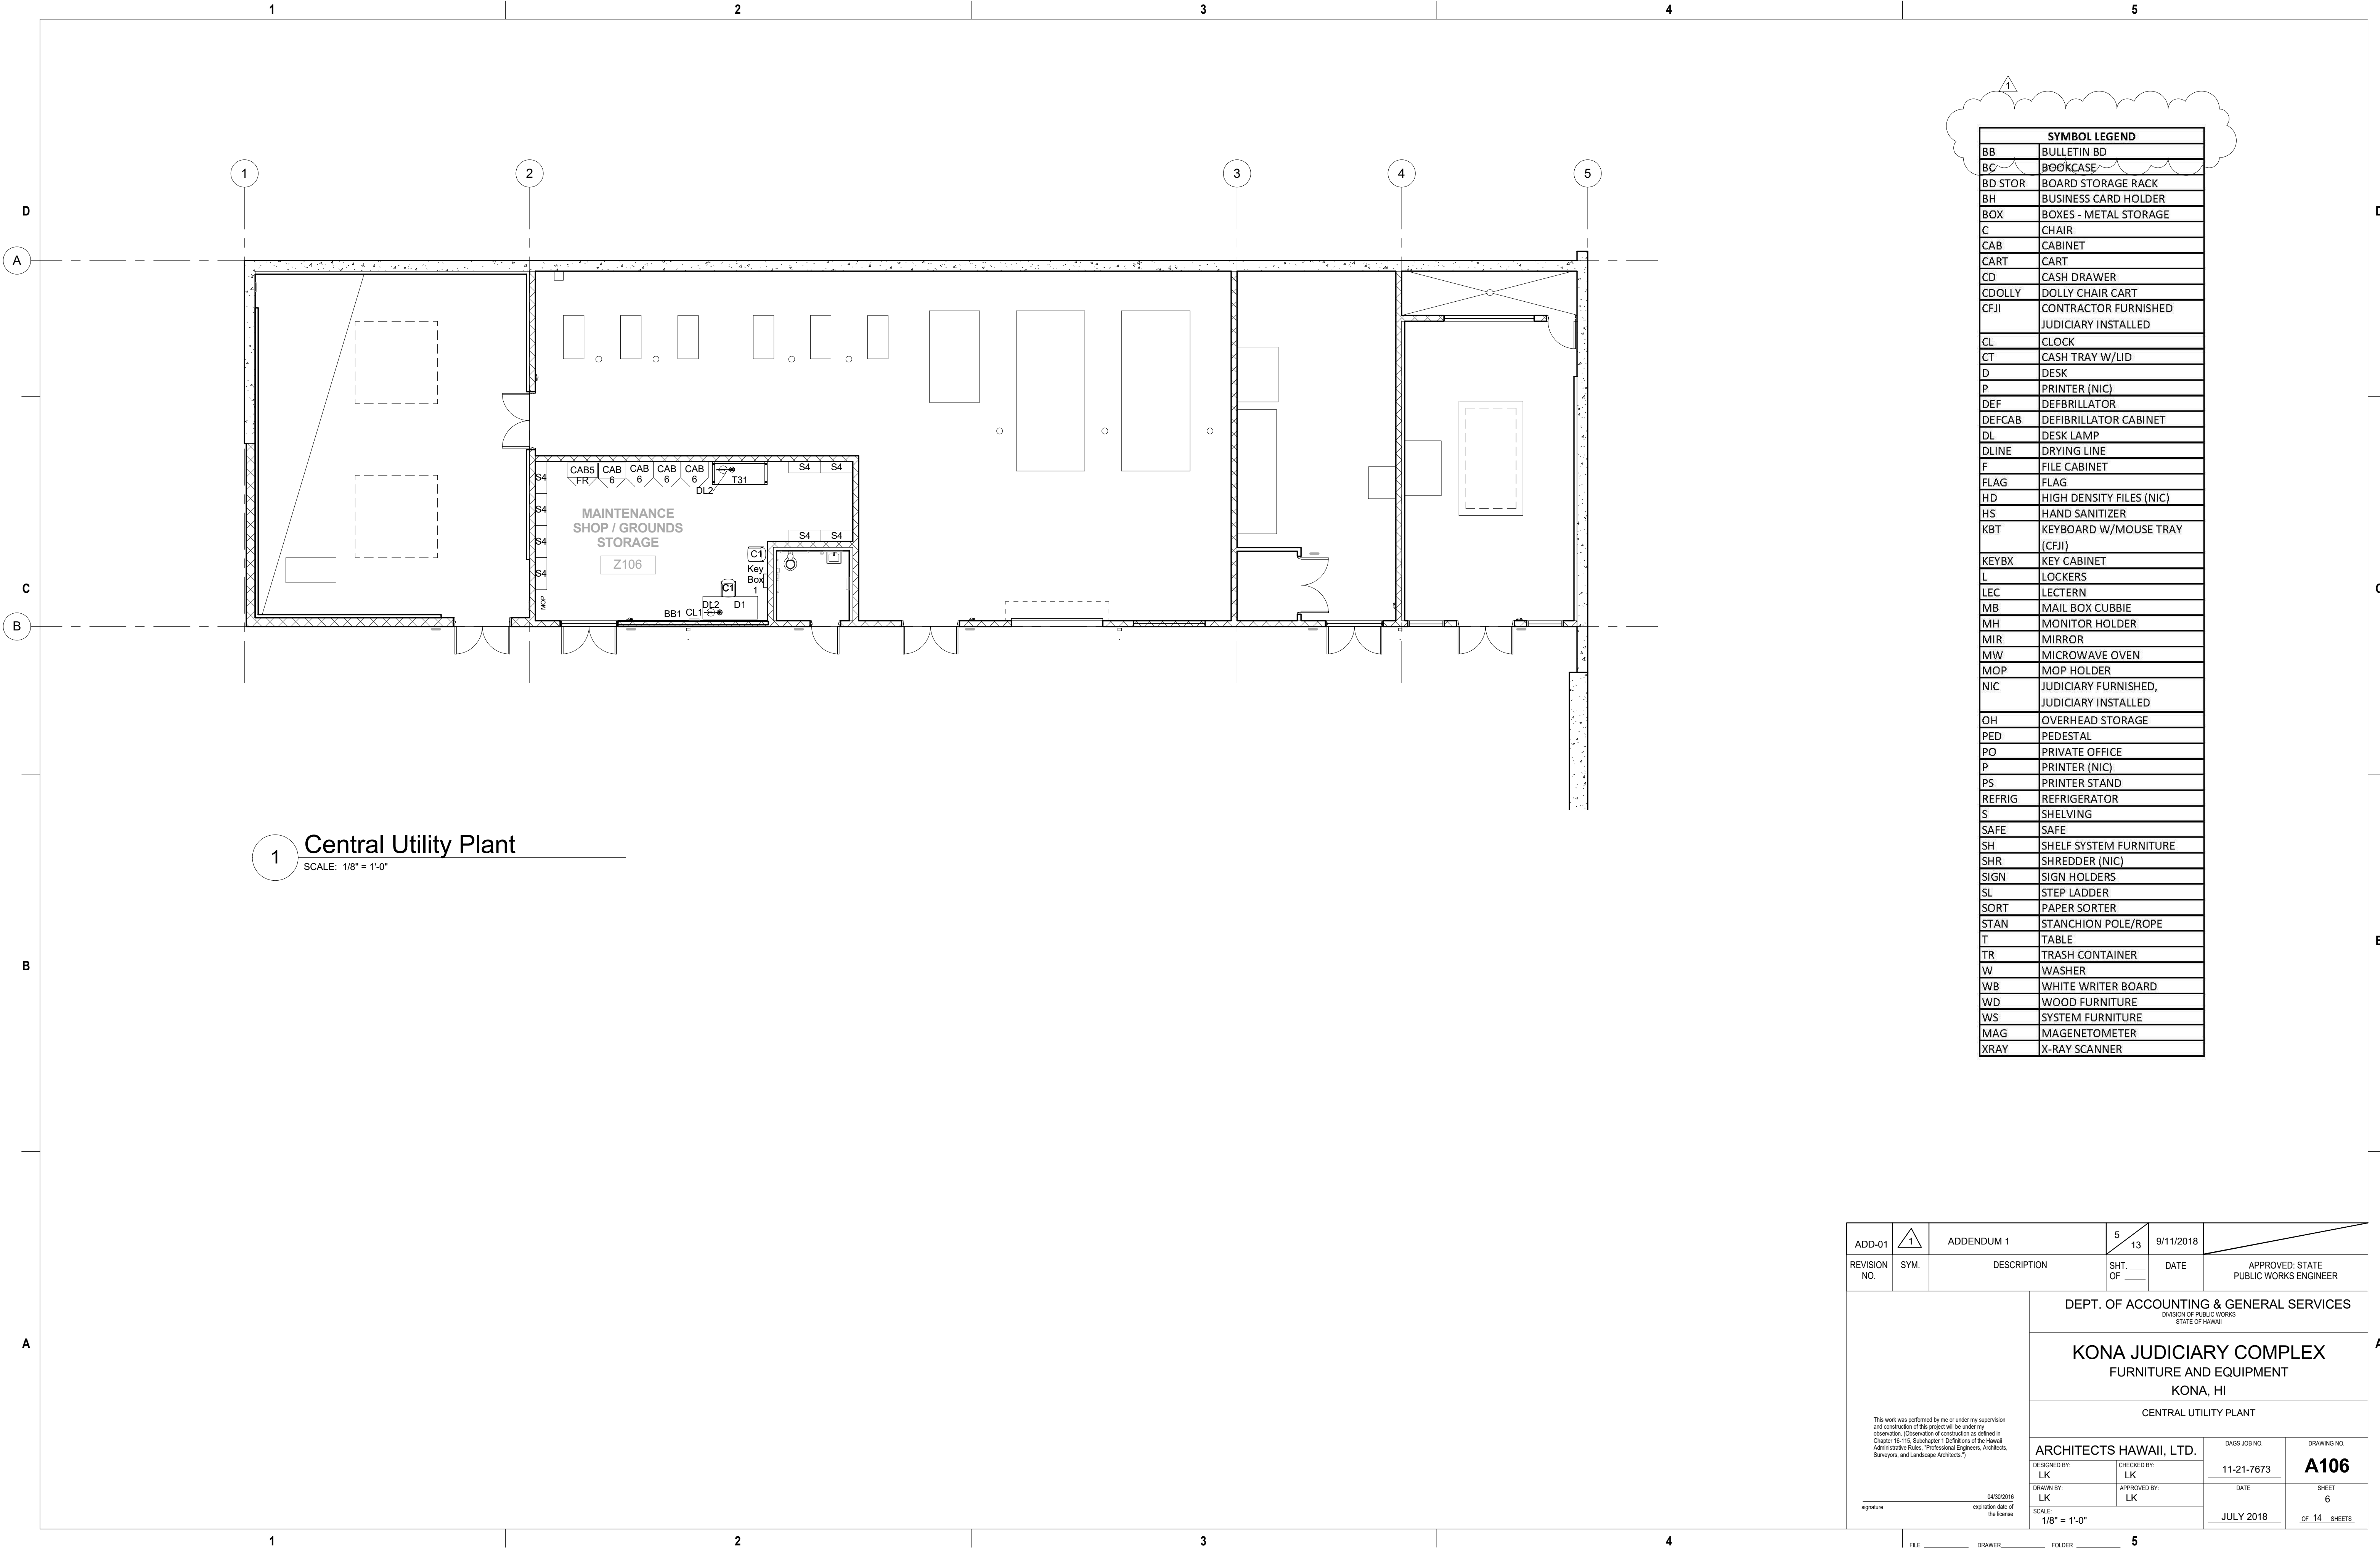


SYMBOL LEGEND	
BB	BULLETIN BD
BC	BOOKCASE
BD STOR	BOARD STORAGE RACK
BH	BUSINESS CARD HOLDER
BOX	BOXES - METAL STORAGE
C	CHAIR
CAB	CABINET
CART	CART
CD	CASH DRAWER
CDOLLY	DOLLY CHAIR CART
CFJI	CONTRACTOR FURNISHED JUDICIARY INSTALLED
CL	CLOCK
CT	CASH TRAY W/LID
D	DESK
P	PRINTER (NIC)
DEF	DEFBRILLATOR
DEFCAB	DEFIBRILLATOR CABINET
DL	DESK LAMP
DLINE	DRYING LINE
F	FILE CABINET
FLAG	FLAG
HD	HIGH DENSITY FILES (NIC)
HS	HAND SANITIZER
KBT	KEYBOARD W/MOUSE TRAY (CFJI)
KEYBX	KEY CABINET
L	LOCKERS
LEC	LECTERN
MB	MAIL BOX CUBBIE
MH	MONITOR HOLDER
MIR	MIRROR
MW	MICROWAVE OVEN
MOP	MOP HOLDER
NIC	JUDICIARY FURNISHED, JUDICIARY INSTALLED
OH	OVERHEAD STORAGE
PED	PEDESTAL
PO	PRIVATE OFFICE
P	PRINTER (NIC)
PS	PRINTER STAND
REFRIG	REFRIGERATOR
S	SHELVING
SAFE	SAFE
SH	SHELF SYSTEM FURNITURE
SHR	SHREDDER (NIC)
SIGN	SIGN HOLDERS
SL	STEP LADDER
SORT	PAPER SORTER
STAN	STANCHION POLE/ROPE
T	TABLE
TR	TRASH CONTAINER
W	WASHER
WB	WHITE WRITER BOARD
WD	WOOD FURNITURE
WS	SYSTEM FURNITURE
MAG	MAGENETOMETER
XRAY	X-RAY SCANNER

ADD-01	1	ADDENDUM 1	5	13	9/11/2018	
REVISION NO.	SYM.	DESCRIPTION	SHT. OF	DATE	APPROVED: STATE PUBLIC WORKS ENGINEER	
		DEPT. OF ACCOUNTING & GENERAL SERVICES DIVISION OF PUBLIC WORKS STATE OF HAWAII				
		KONA JUDICIARY COMPLEX FURNITURE AND EQUIPMENT KONA, HI				
		CENTRAL UTILITY PLANT				
		ARCHITECTS HAWAII, LTD.		DAGS JOB NO.	DRAWING NO.	
		DESIGNED BY: LK	CHECKED BY: LK	11-21-7673	A106	
		DRAWN BY: LK	APPROVED BY: LK	DATE	SHEET	
		SCALE: 1/8" = 1'-0"		JULY 2018	6	
					OF 14 SHEETS	

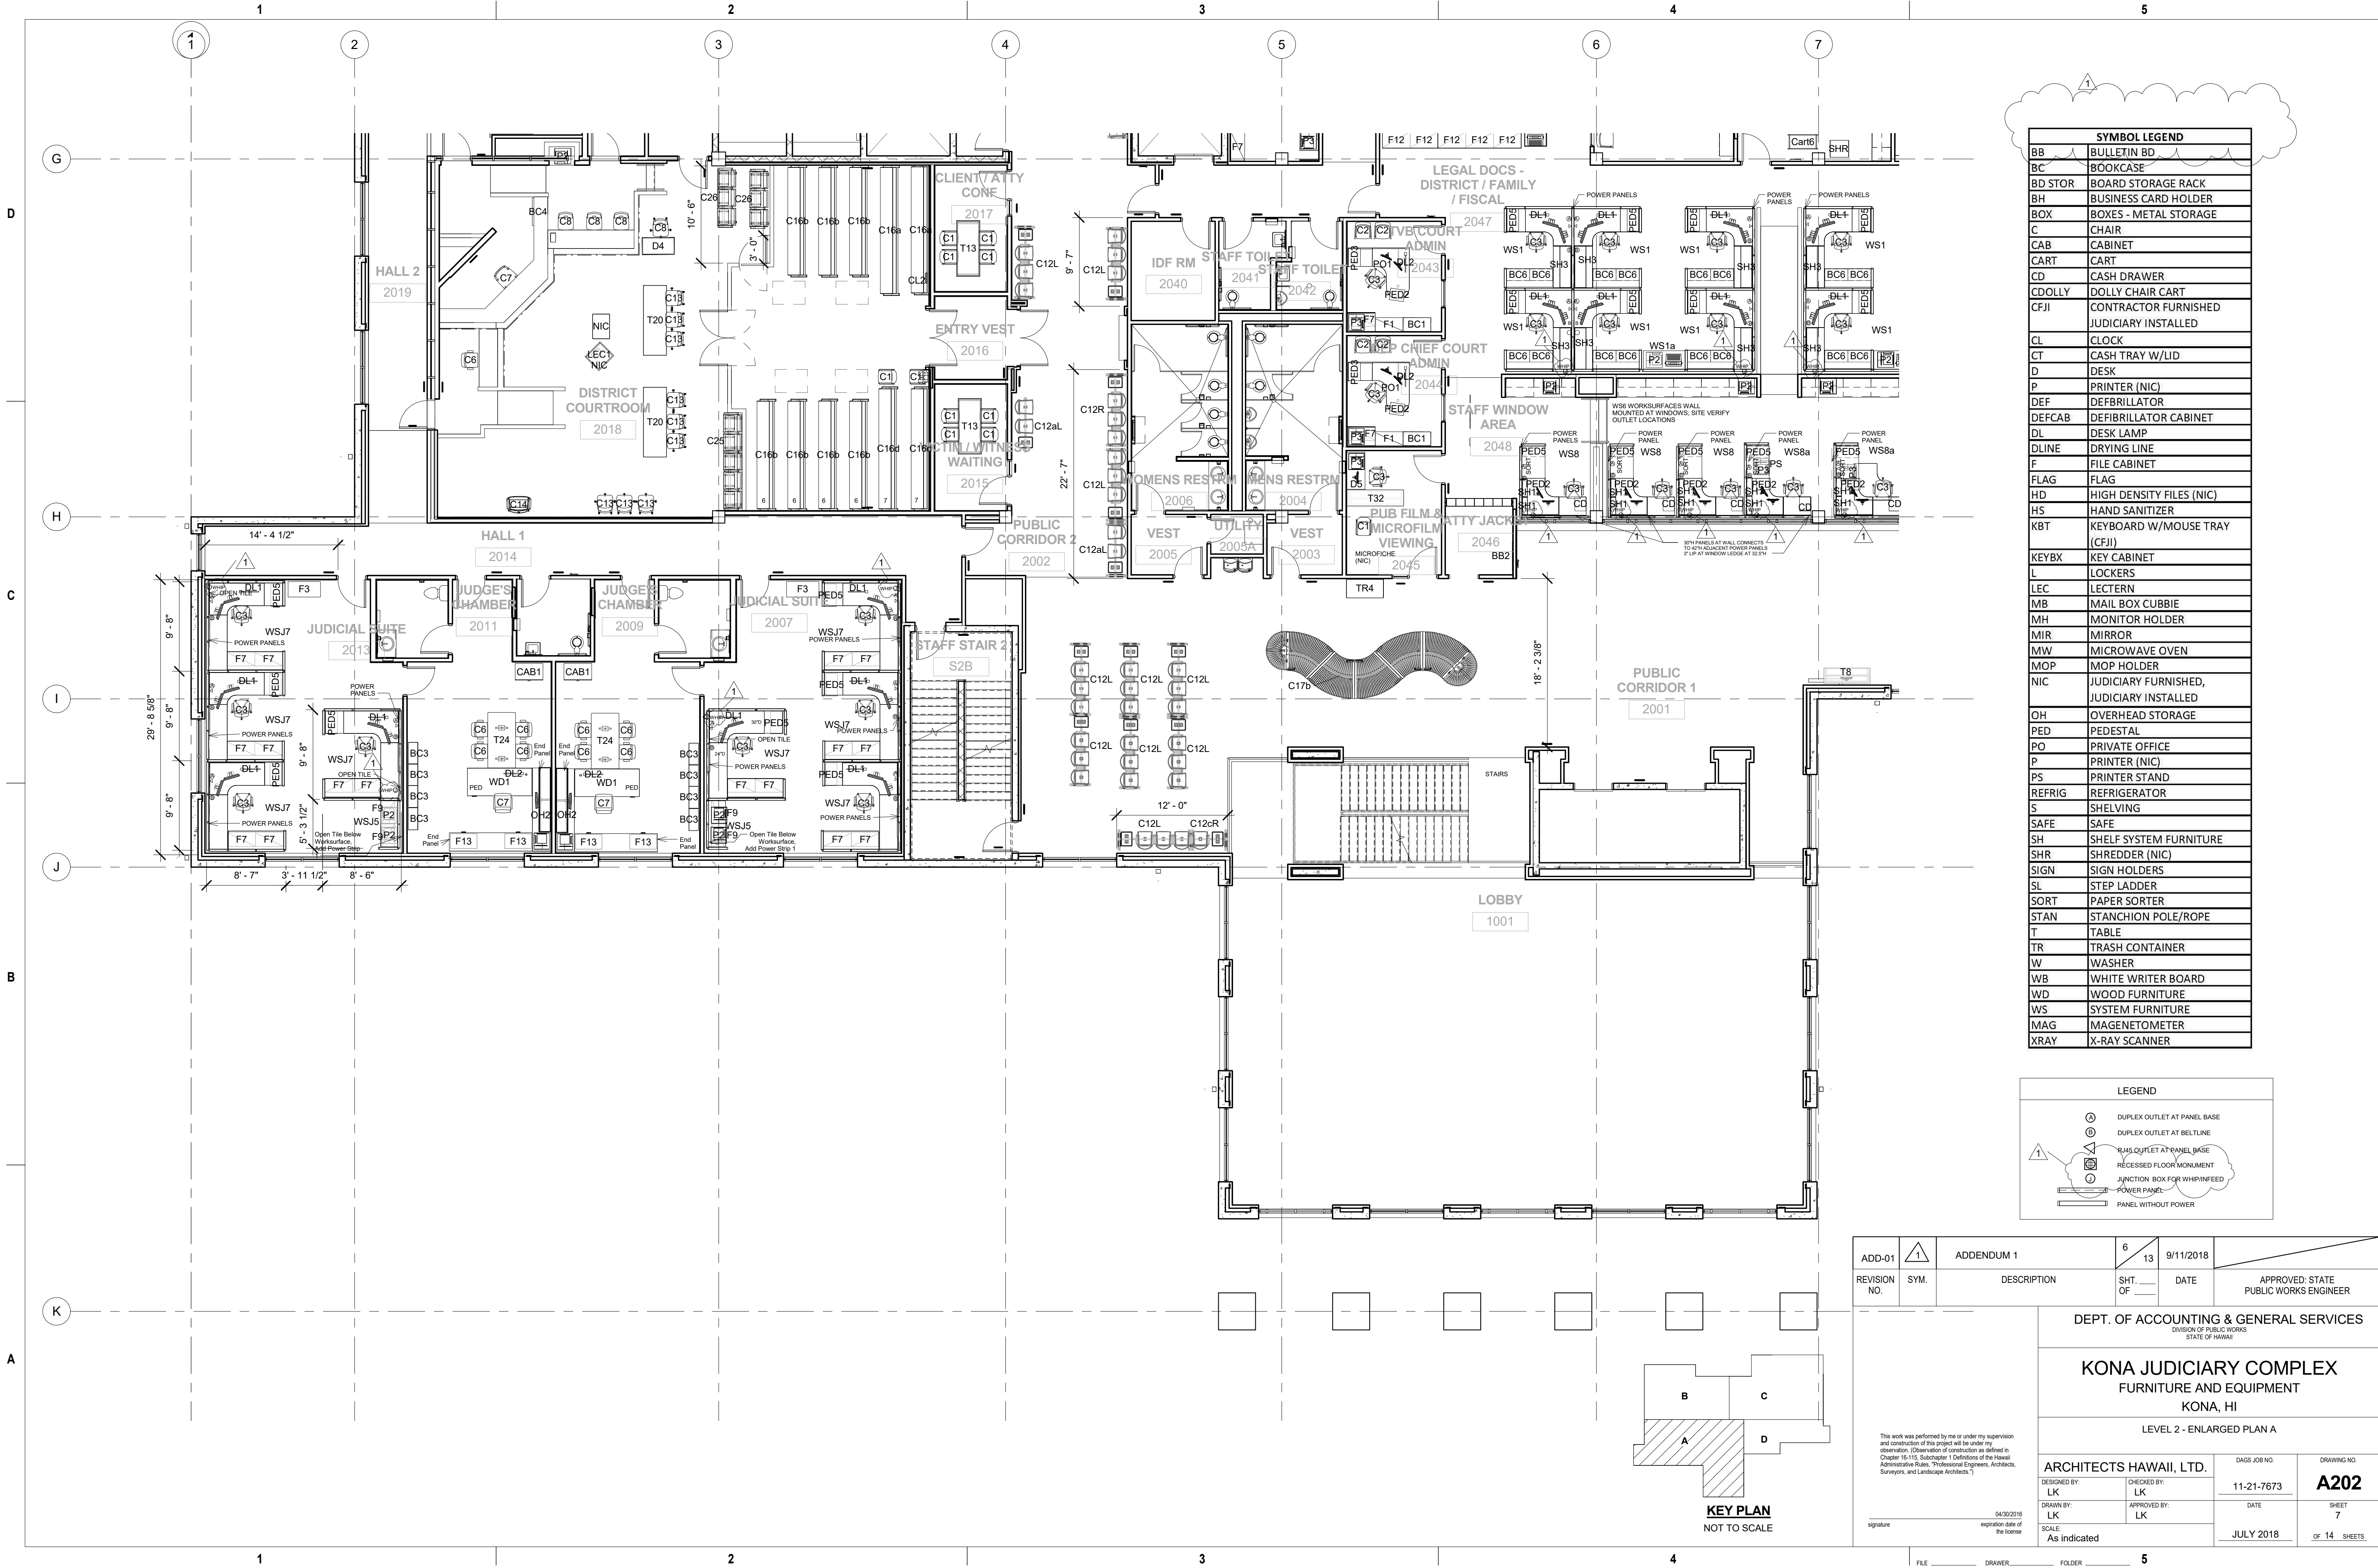

SYMBOL LEGEND	
BB	BULLETIN BD
BC	BOOKCASE
BD STOR	BOARD STORAGE RACK
BH	BUSINESS CARD HOLDER
BOX	BOXES - METAL STORAGE
C	CHAIR
CAB	CABINET
CART	CART
CD	CASH DRAWER
CDOLLY	DOLLY CHAIR CART
CFJI	CONTRACTOR FURNISHED JUDICIARY INSTALLED
CL	CLOCK
CT	CASH TRAY W/LID
D	DESK
P	PRINTER (NIC)
DEF	DEFBRILLATOR
DEF CAB	DEFBRILLATOR CABINET
DL	DESK LAMP
DLIN	DRYING LINE
F	FILE CABINET
FLAG	FLAG
HD	HIGH DENSITY FILES (NIC)
HS	HAND SANITIZER
KBT	KEYBOARD W/MOUSE TRAY (CFJI)
KEYBX	KEY CABINET
L	LOCKERS
LEC	LECTERN
MB	MAIL BOX CUBBIE
MH	MONITOR HOLDER
MIR	MIRROR
MW	MICROWAVE OVEN
MOP	MOP HOLDER
NIC	JUDICIARY FURNISHED, JUDICIARY INSTALLED
OH	OVERHEAD STORAGE
PED	PEDESTAL
PO	PRIVATE OFFICE
P	PRINTER (NIC)
PS	PRINTER STAND
REFRIG	REFRIGERATOR
S	SHELVING
SAFE	SAFE
SH	SHELF SYSTEM FURNITURE
SHR	SHREDDER (NIC)
SIGN	SIGN HOLDERS
SL	STEP LADDER
SORT	PAPER SORTER
STAN	STANCHION POLE/ROPE
T	TABLE
TR	TRASH CONTAINER
W	WASHER
WB	WHITE WRITER BOARD
WD	WOOD FURNITURE
WS	SYSTEM FURNITURE
MAG	MAGENETOMETER
XRAY	X-RAY SCANNER

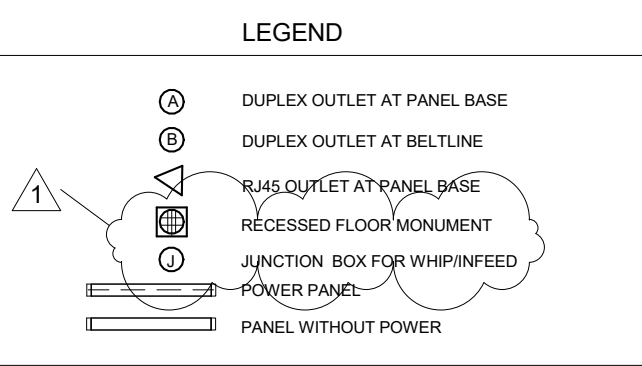


ADD-01	SYMBOL	ADDENDUM 1	DESCRIPTION	6	13	9/11/2018	DATE	APPROVED: STATE PUBLIC WORKS ENGINEER
REVISION NO.				SHT. OF				
DEPT. OF ACCOUNTING & GENERAL SERVICES DIVISION OF PUBLIC WORKS STATE OF HAWAII								
KONA JUDICIARY COMPLEX FURNITURE AND EQUIPMENT KONA, HI								
LEVEL 2 - ENLARGED PLAN A								
ARCHITECTS HAWAII, LTD.				DAGS JOB NO.	DRAWING NO.			
DESIGNED BY: LK		CHECKED BY: LK		11-21-7673		A202		
DRAWN BY: LK		APPROVED BY: LK		DATE		SHEET 7		
SCALE: As indicated				JULY 2018		OF 14 SHEETS		



This work was performed by me or under my supervision and construction of this project will be under my observation. (Observation of construction as defined in Chapter 16-115, Subchapter 1 Definitions of the Hawaii Administrative Rules, Professional Engineers, Architects, Surveyors, and Landscape Architects.)

signature _____ 04/30/2018 expiration date of the license

KEY PLAN
NOT TO SCALE

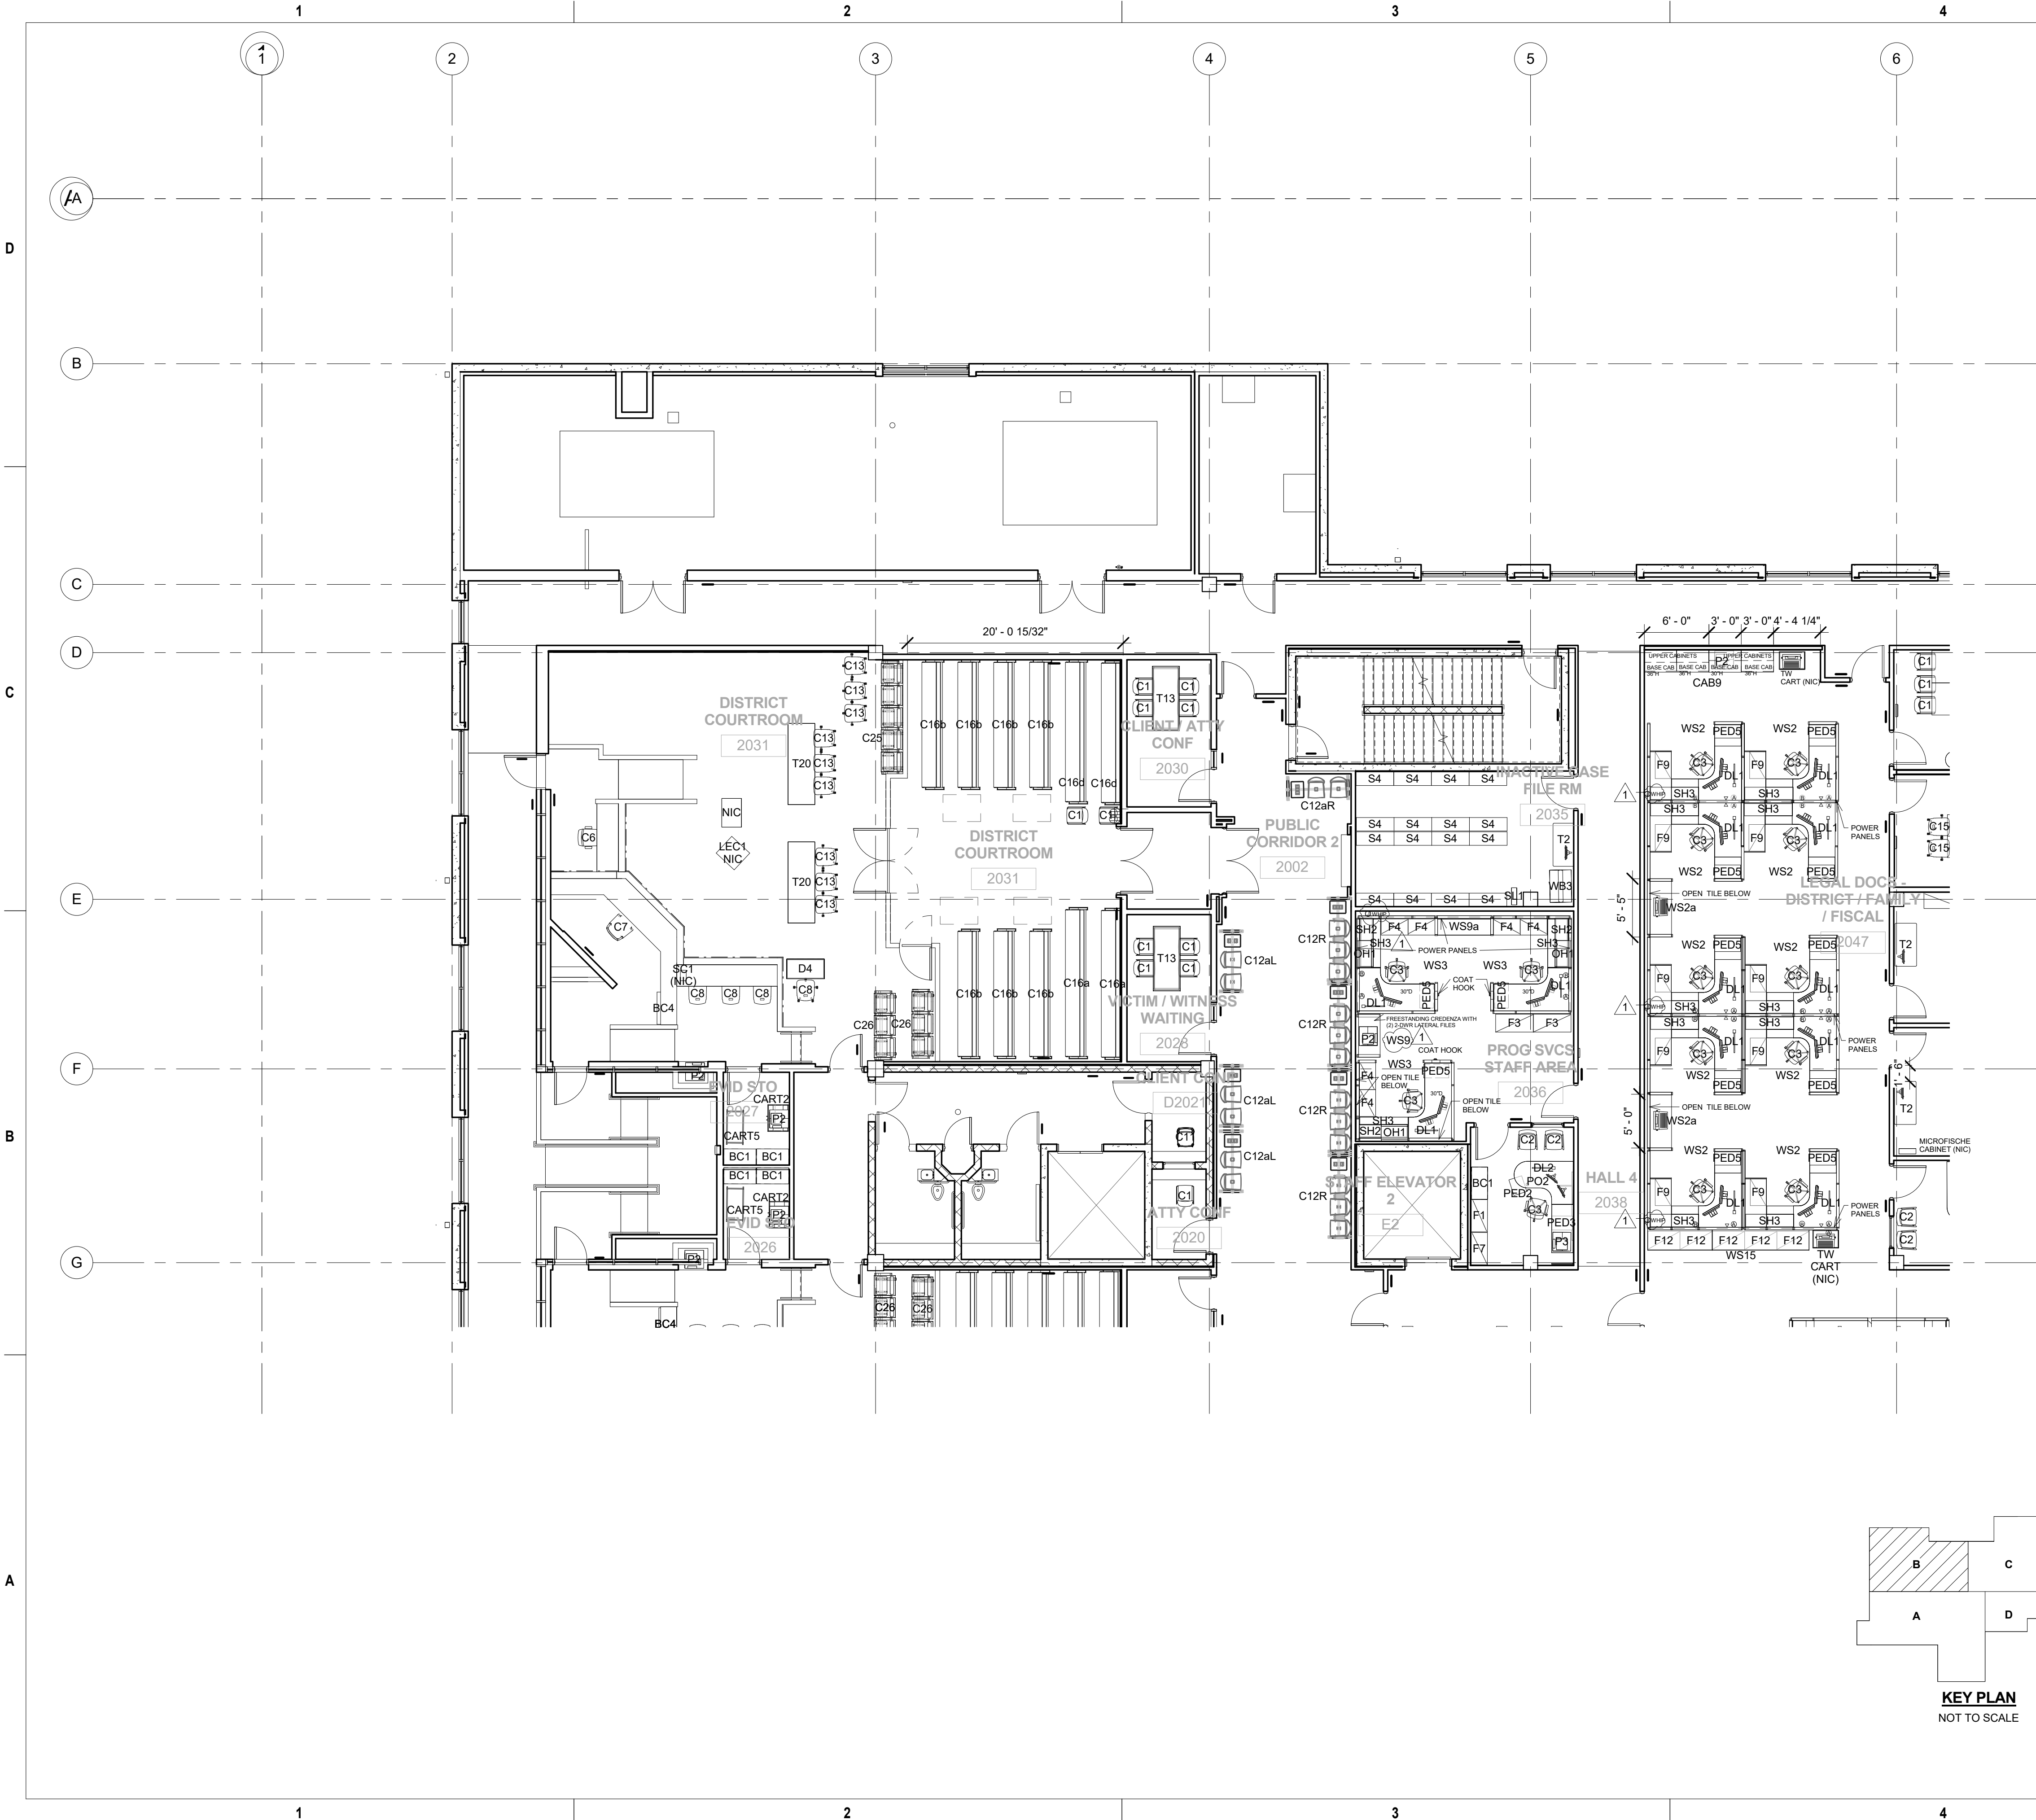

SYMBOL LEGEND	
BB	BULLETIN BD
BC	BOOKCASE
BD STOR	BOARD STORAGE RACK
BH	BUSINESS CARD HOLDER
BOX	BOXES - METAL STORAGE
C	CHAIR
CAB	CABINET
CART	CART
CD	CASH DRAWER
CDOLLY	DOLLY CHAIR CART
CFJI	CONTRACTOR FURNISHED JUDICIARY INSTALLED
CL	CLOCK
CT	CASH TRAY W/LID
D	DESK
P	PRINTER (NIC)
DEF	DEFBRILLATOR
DEFCAB	DEFIBRILLATOR CABINET
DL	DESK LAMP
DLINE	DRYING LINE
F	FILE CABINET
FLAG	FLAG
HD	HIGH DENSITY FILES (NIC)
HS	HAND SANITIZER
KBT	KEYBOARD W/MOUSE TRAY (CFJI)
KEYBX	KEY CABINET
L	LOCKERS
LEC	LECTERN
MB	MAIL BOX CUBBIE
MH	MONITOR HOLDER
MIR	MIRROR
MW	MICROWAVE OVEN
MOP	MOP HOLDER
NIC	JUDICIARY FURNISHED, JUDICIARY INSTALLED
OH	OVERHEAD STORAGE
PED	PEDESTAL
PO	PRIVATE OFFICE
P	PRINTER (NIC)
PS	PRINTER STAND
REFRIG	REFRIGERATOR
S	SHELVING
SAFE	SAFE
SH	SHELF SYSTEM FURNITURE
SHR	SHREDDER (NIC)
SIGN	SIGN HOLDERS
SL	STEP LADDER
SORT	PAPER SORTER
STAN	STANCHION POLE/ROPE
T	TABLE
TR	TRASH CONTAINER
W	WASHER
WB	WHITE WRITER BOARD
WD	WOOD FURNITURE
WS	SYSTEM FURNITURE
MAG	MAGENETOMETER
XRAY	X-RAY SCANNER

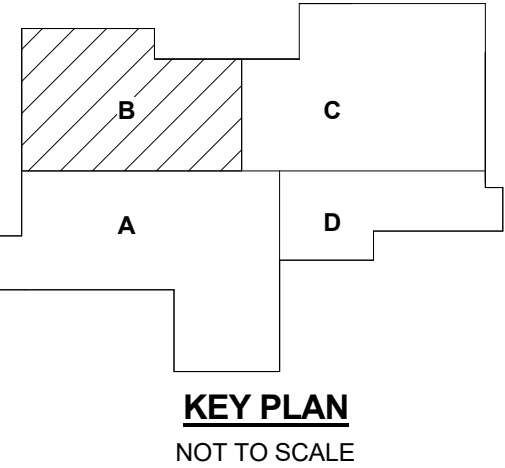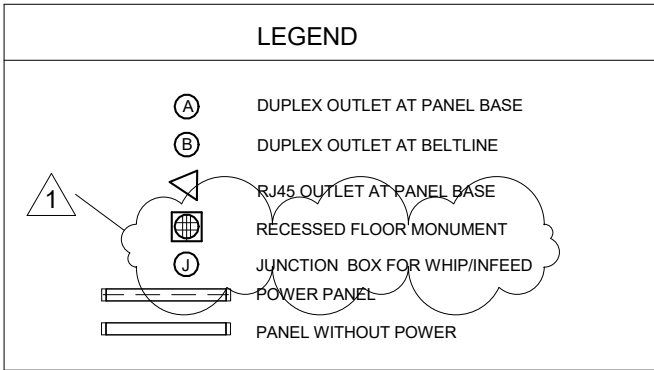


ADD-01	1	ADDENDUM 1	7	13	9/11/2018	APPROVED: STATE PUBLIC WORKS ENGINEER
REVISION NO. ADD-1	SYM.	DESCRIPTION ADDENDUM 001	SHT. OF	DATE 9/11/2018		
DEPT. OF ACCOUNTING & GENERAL SERVICES DIVISION OF PUBLIC WORKS STATE OF HAWAII						
KONA JUDICIARY COMPLEX FURNITURE AND EQUIPMENT KONA, HI						
LEVEL 2 - ENLARGED PLAN B						
ARCHITECTS HAWAII, LTD.			DAGS JOB NO.	DRAWING NO.		
DESIGNED BY: LK			CHECKED BY: LK	11-21-7673	A203	
DRAWN BY: LK			APPROVED BY: LK	DATE	SHEET 8	
SCALE: As indicated				JULY 2018	OF 14 SHEETS	

This work was performed by me or under my supervision and construction of this project will be under my observation. (Observation of construction as defined in Chapter 16-115, Subchapter 1 Definitions of the Hawaii Administrative Rules, Professional Engineers, Architects, Surveyors, and Landscape Architects.)

signature _____ 04/30/2018 expiration date of the license


FILE _____ DRAWER _____ FOLDER _____ 5

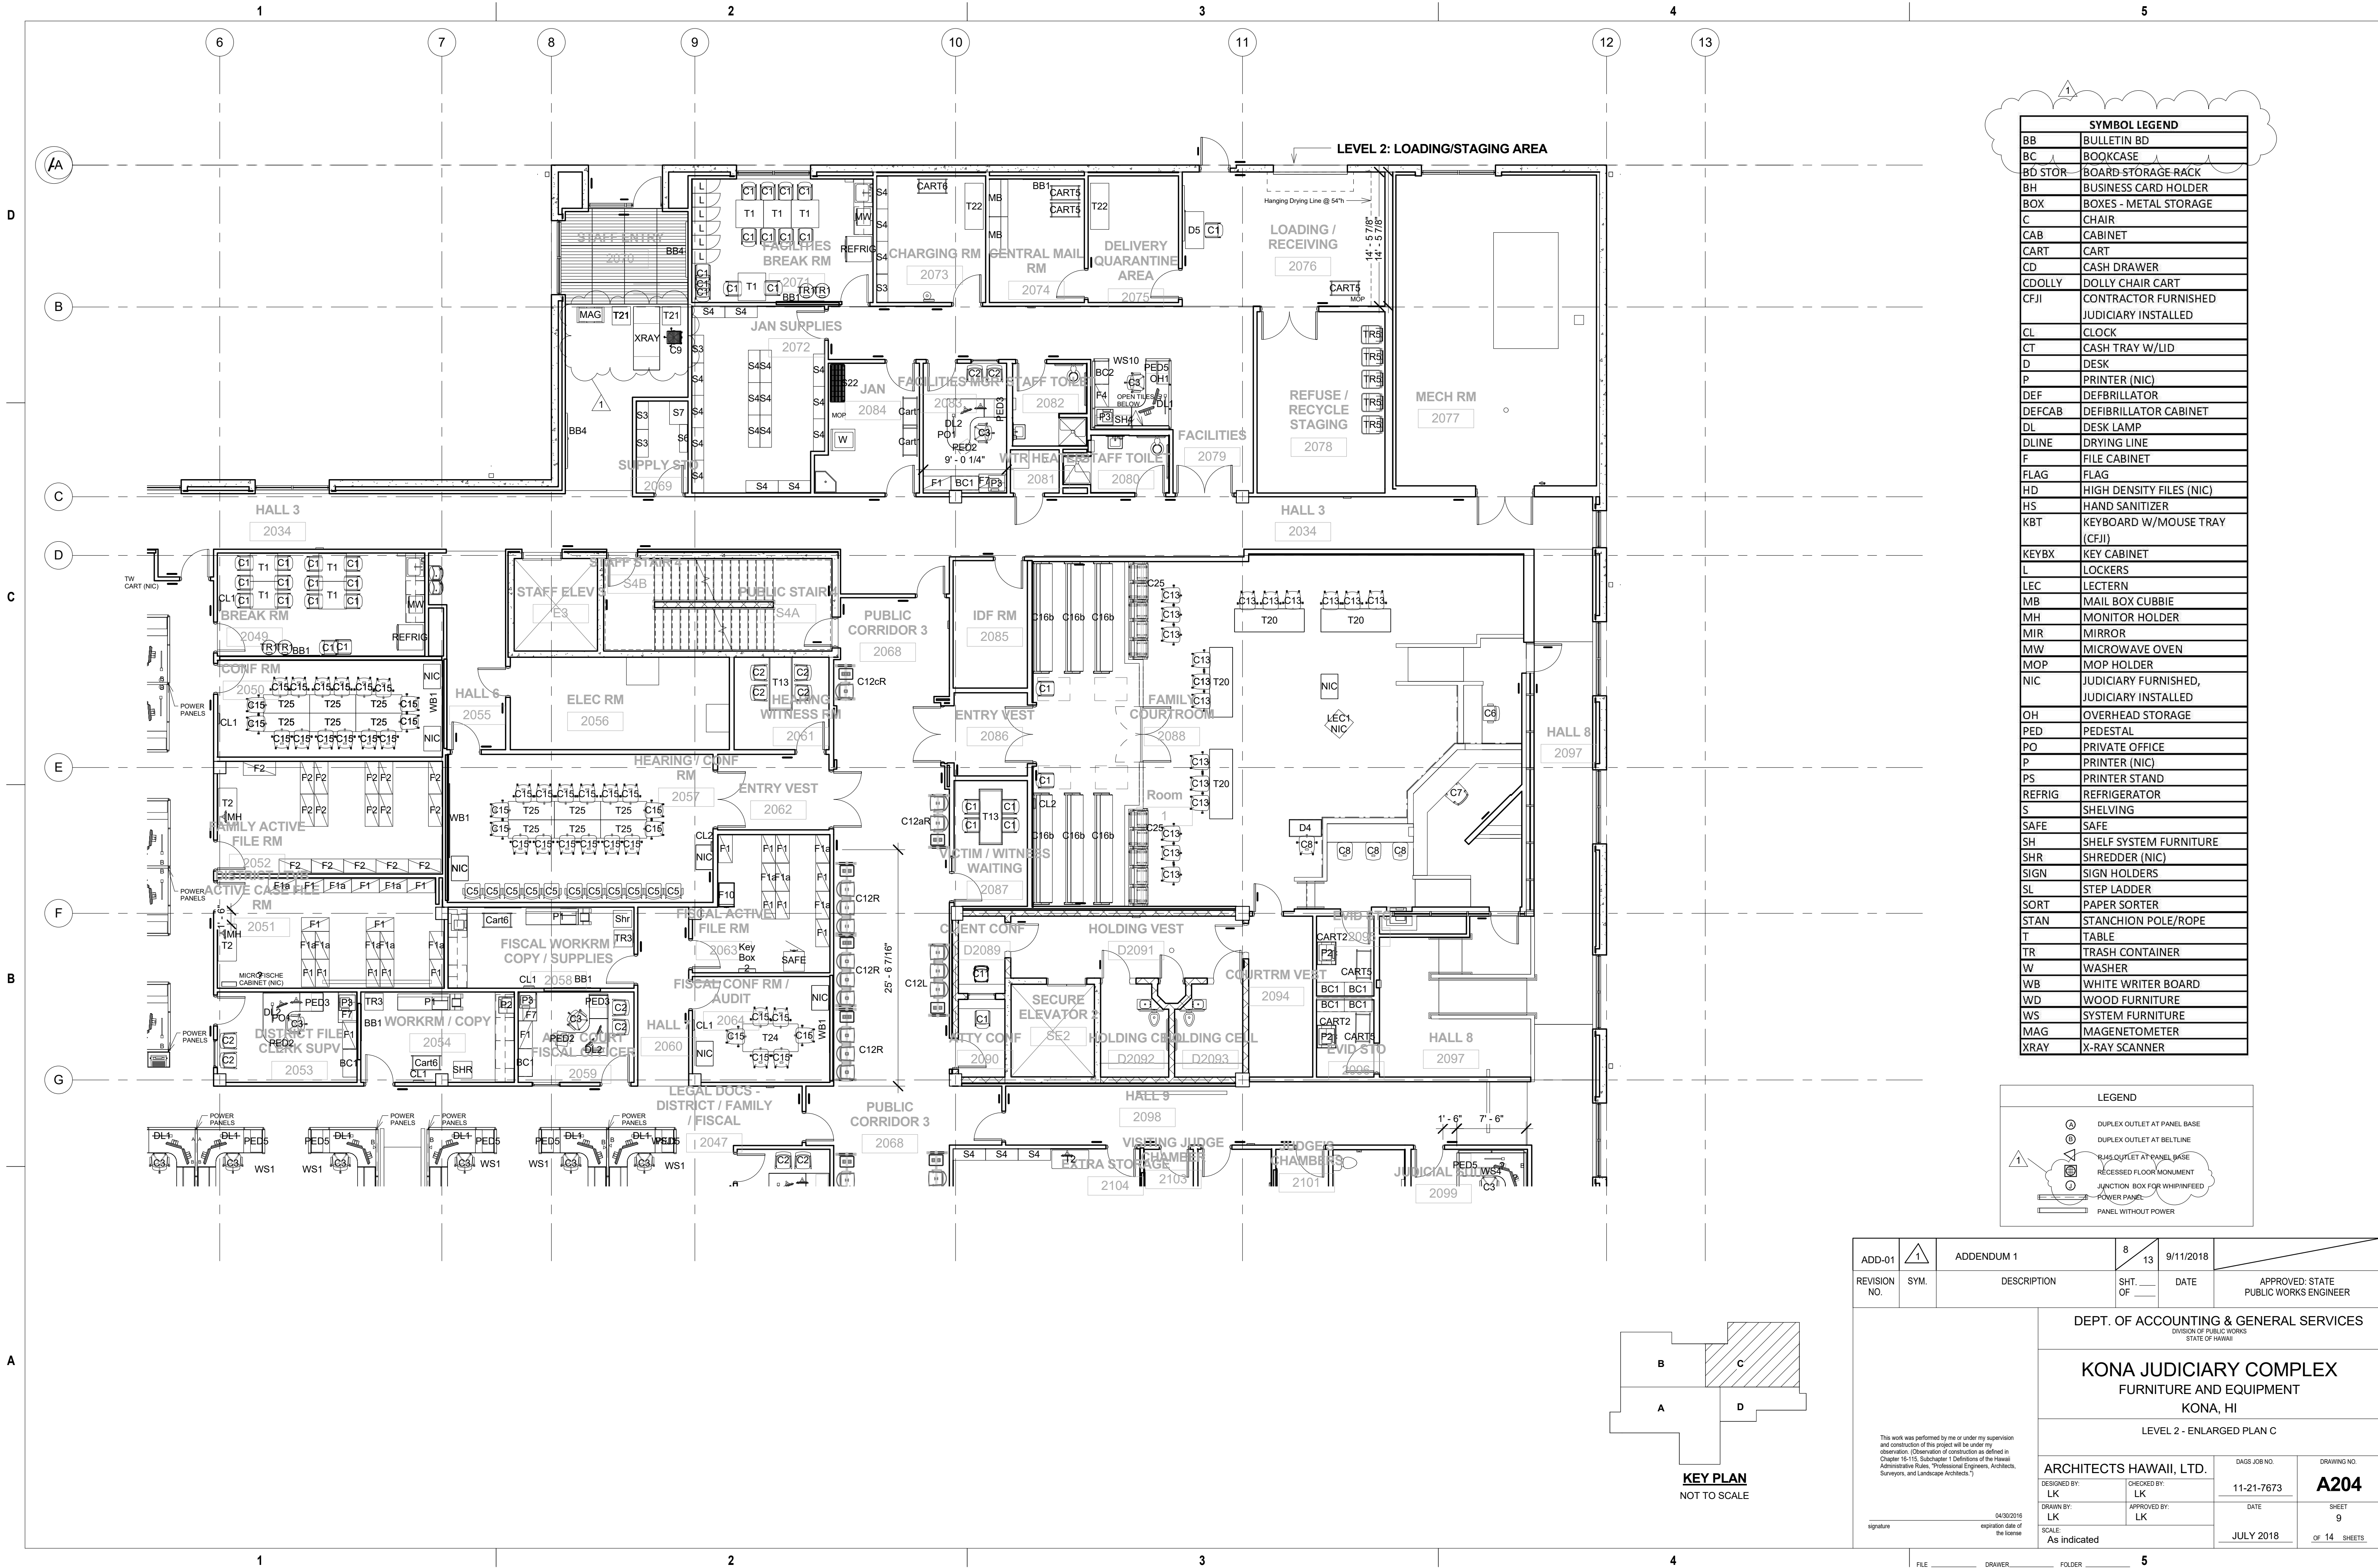



SYMBOL LEGEND	
BB	BULLETIN BD
BC	BOOKCASE
BD STOR	BOARD STORAGE RACK
BH	BUSINESS CARD HOLDER
BOX	BOXES - METAL STORAGE
C	CHAIR
CAB	CABINET
CART	CART
CD	CASH DRAWER
CDOLLY	DOLLY CHAIR CART
CFJI	CONTRACTOR FURNISHED JUDICIARY INSTALLED
CL	CLOCK
CT	CASH TRAY W/LID
D	DESK
P	PRINTER (NIC)
DEF	DEFBRILLATOR
DEFCAB	DEFBRILLATOR CABINET
DL	DESK LAMP
DLINE	DRYING LINE
F	FILE CABINET
FLAG	FLAG
HD	HIGH DENSITY FILES (NIC)
HS	HAND SANITIZER
KBT	KEYBOARD W/MOUSE TRAY (CFJI)
KEYBX	KEY CABINET
L	LOCKERS
LEC	LECTERN
MB	MAIL BOX CUBBIE
MH	MONITOR HOLDER
MIR	MIRROR
MW	MICROWAVE OVEN
MOP	MOP HOLDER
NIC	JUDICIARY FURNISHED, JUDICIARY INSTALLED
OH	OVERHEAD STORAGE
PED	PEDESTAL
PO	PRIVATE OFFICE
P	PRINTER (NIC)
PS	PRINTER STAND
REFRIG	REFRIGERATOR
S	SHELVING
SAFE	SAFE
SH	SHELF SYSTEM FURNITURE
SHR	SHREDDER (NIC)
SIGN	SIGN HOLDERS
SL	STEP LADDER
SORT	PAPER SORTER
STAN	STANCHION POLE/ROPE
T	TABLE
TR	TRASH CONTAINER
W	WASHER
WB	WHITE WRITER BOARD
WD	WOOD FURNITURE
WS	SYSTEM FURNITURE
MAG	MAGENETOMETER
XRAY	X-RAY SCANNER

LEGEND	
	DUPLEX OUTLET AT PANEL BASE
	DUPLEX OUTLET AT BELTLINE
	RECESSED FLOOR MONUMENT
	JUNCTION BOX FOR WHIRPOOLED
	PANEL WITHOUT POWER


ADD-01		ADDENDUM 1	8	13	9/11/2018	<div></div>	
REVISION NO.	SYM.	DESCRIPTION	SHT. OF	DATE	APPROVED: STATE PUBLIC WORKS ENGINEER		
DEPT. OF ACCOUNTING & GENERAL SERVICES							
DIVISION OF PUBLIC WORKS							
STATE OF HAWAII							
KONA JUDICIARY COMPLEX							
FURNITURE AND EQUIPMENT							
KONA, HI							
LEVEL 2 - ENLARGED PLAN C							
ARCHITECTS HAWAII, LTD.					DAGS JOB NO.	DRAWING NO.	
DESIGNED BY: LK			CHECKED BY: LK		11-21-7673		A204
DRAWN BY: LK			APPROVED BY: LK		DATE		SHEET 9
signature			04/30/2016		expiration date of the license		
SCALE: As indicated					JULY 2018		OF 14 SHEETS

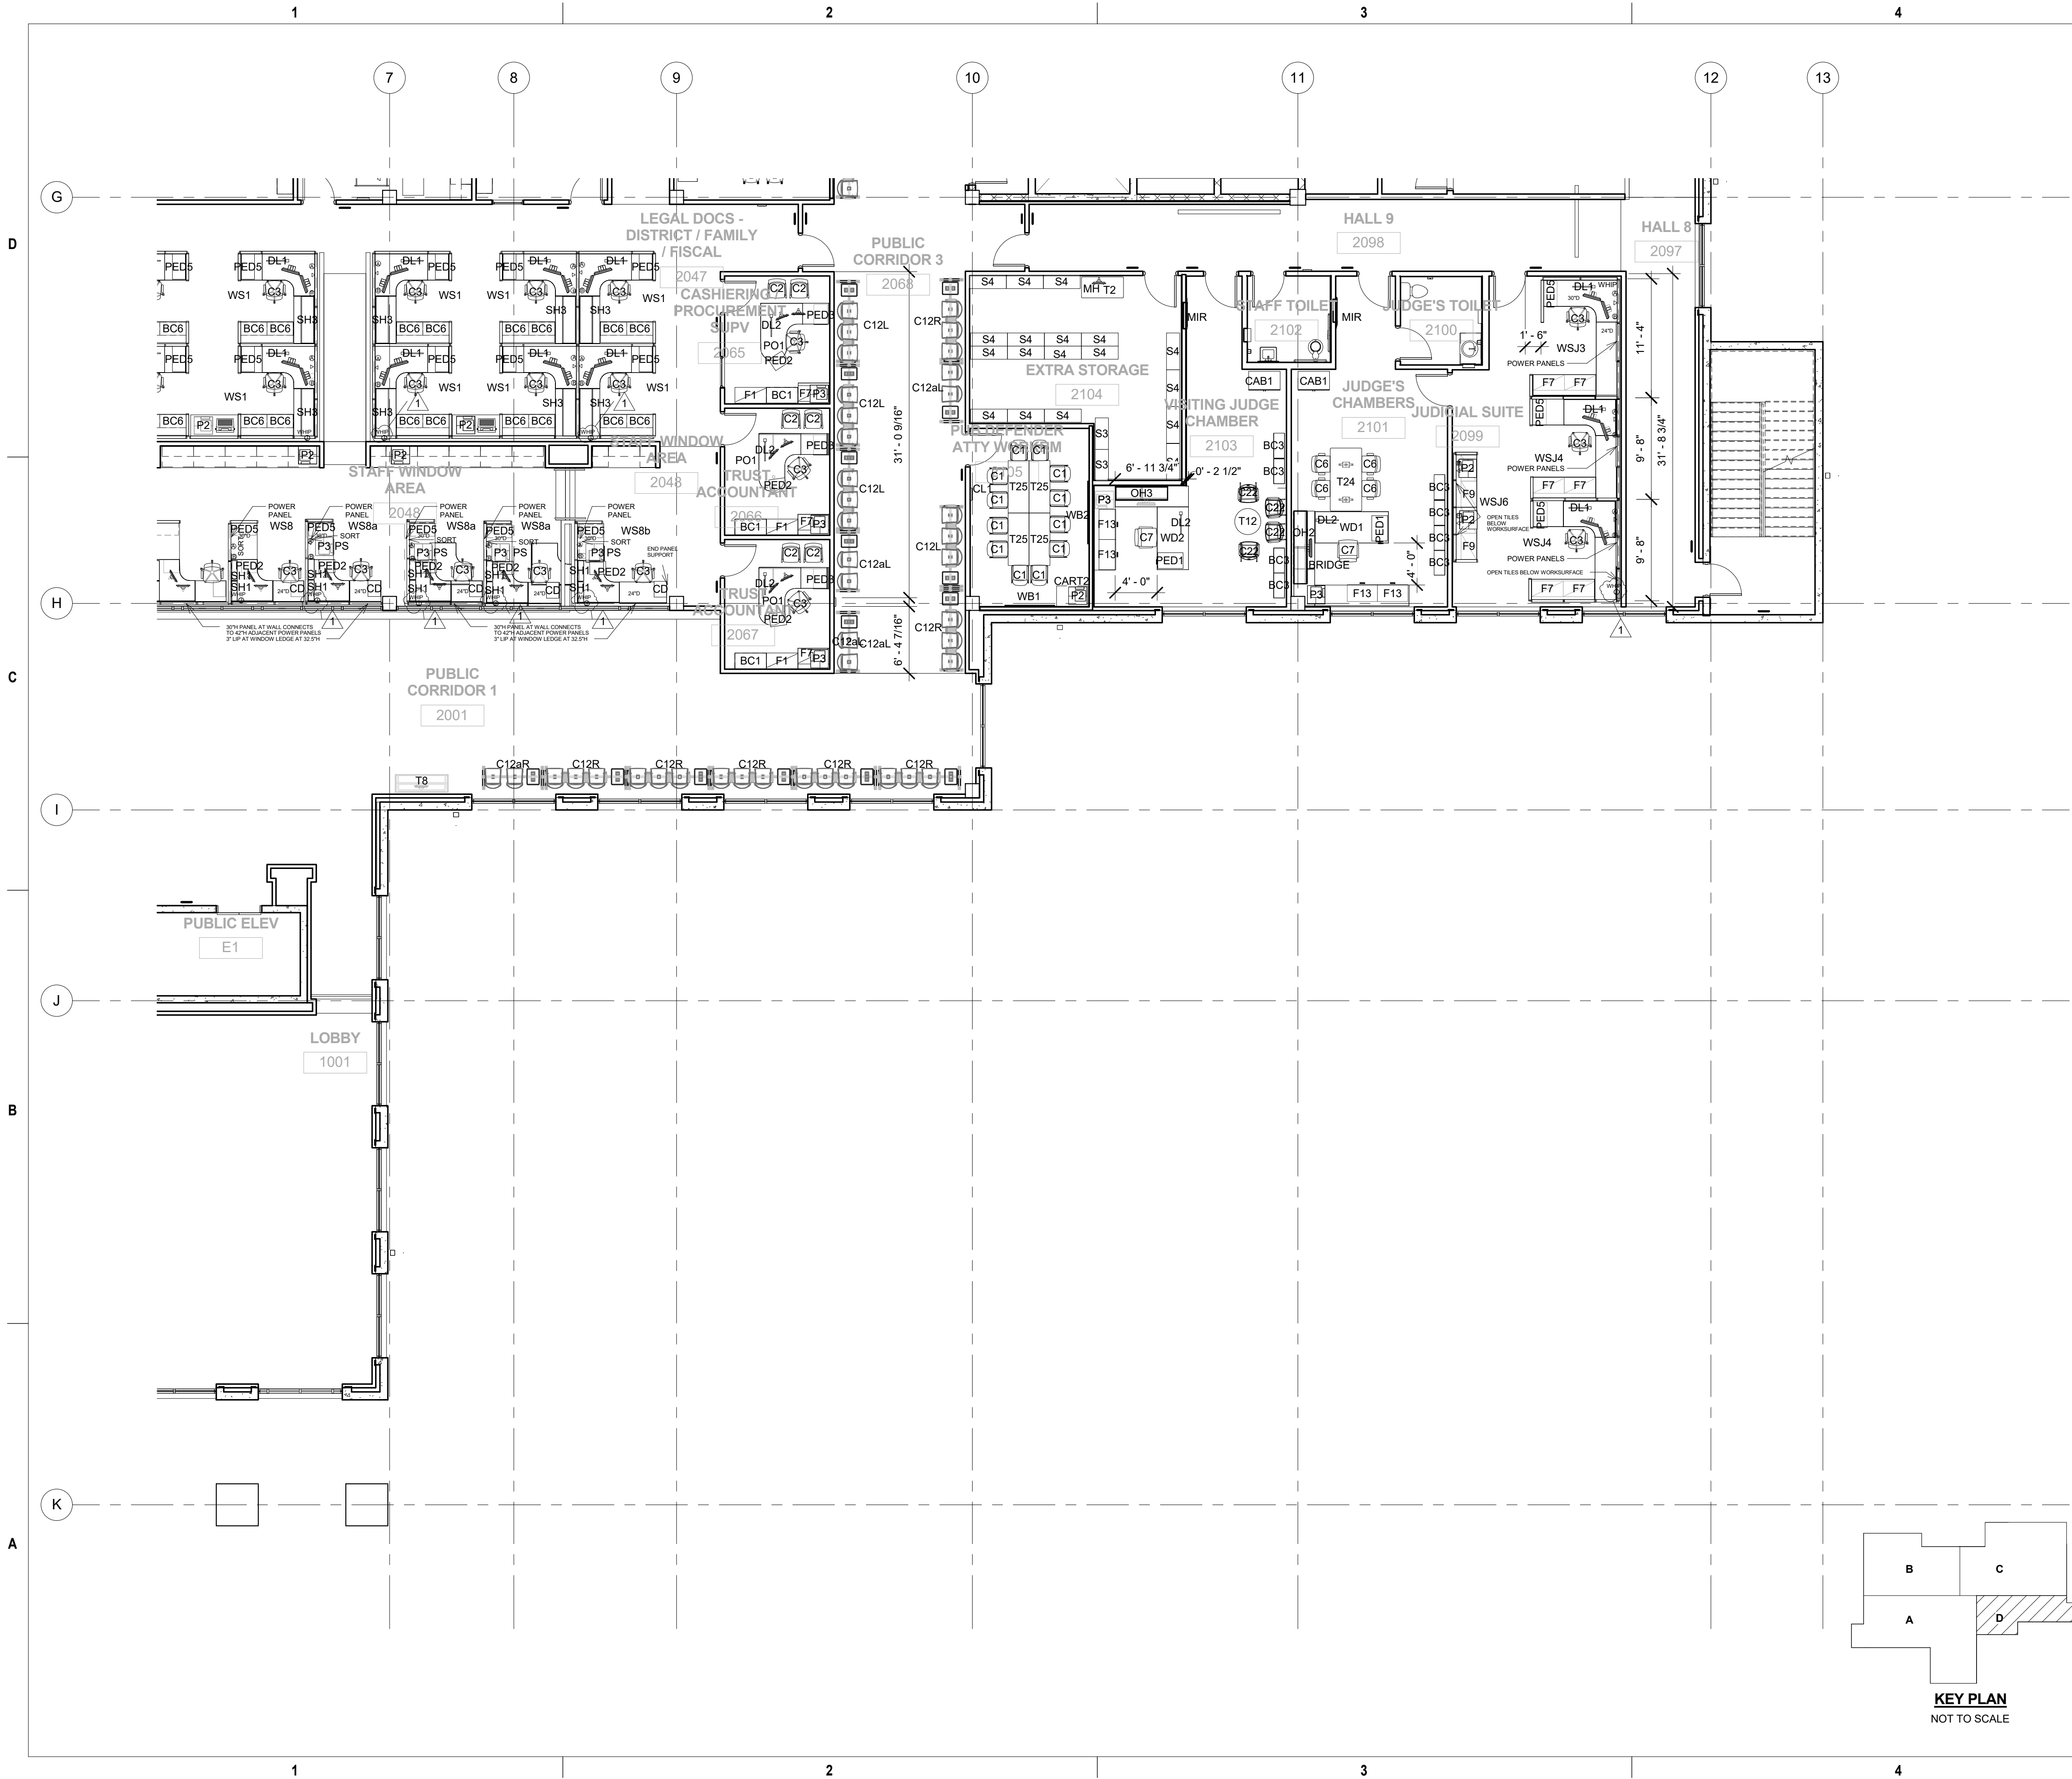

SYMBOL LEGEND	
BB	BULLETIN BD
BC	BOOKCASE
BD STOR	BOARD STORAGE RACK
BH	BUSINESS CARD HOLDER
BOX	BOXES - METAL STORAGE
C	CHAIR
CAB	CABINET
CART	CART
CD	CASH DRAWER
CDOLLY	DOLLY CHAIR CART
CFJI	CONTRACTOR FURNISHED JUDICIARY INSTALLED
CL	CLOCK
CT	CASH TRAY W/LID
D	DESK
P	PRINTER (NIC)
DEF	DEFBRILLATOR
DEFCAB	DEFBRILLATOR CABINET
DL	DESK LAMP
DLINE	DRYING LINE
F	FILE CABINET
FLAG	FLAG
HD	HIGH DENSITY FILES (NIC)
HS	HAND SANITIZER
KBT	KEYBOARD W/MOUSE TRAY (CFJI)
KEYBX	KEY CABINET
L	LOCKERS
LEC	LECTERN
MB	MAIL BOX CUBBIE
MH	MONITOR HOLDER
MIR	MIRROR
MW	MICROWAVE OVEN
MOP	MOP HOLDER
NIC	JUDICIARY FURNISHED, JUDICIARY INSTALLED
OH	OVERHEAD STORAGE
PED	PEDESTAL
PO	PRIVATE OFFICE
P	PRINTER (NIC)
PS	PRINTER STAND
REFRIG	REFRIGERATOR
S	SHELVING
SAFE	SAFE
SH	SHELF SYSTEM FURNITURE
SHR	SHREDDER (NIC)
SIGN	SIGN HOLDERS
SL	STEP LADDER
SORT	PAPER SORTER
STAN	STANCHION POLE/ROPE
T	TABLE
TR	TRASH CONTAINER
W	WASHER
WB	WHITE WRITER BOARD
WD	WOOD FURNITURE
WS	SYSTEM FURNITURE
MAG	MAGENETOMETER
XRAY	X-RAY SCANNER

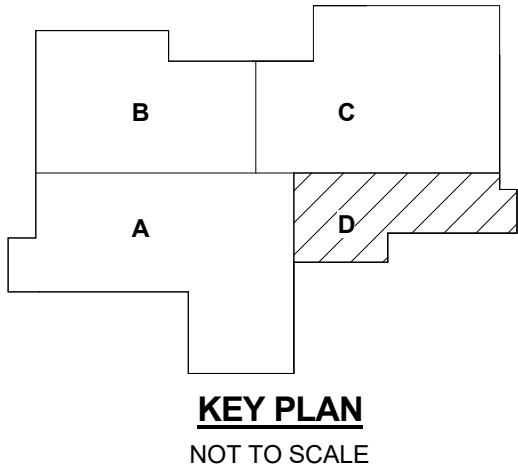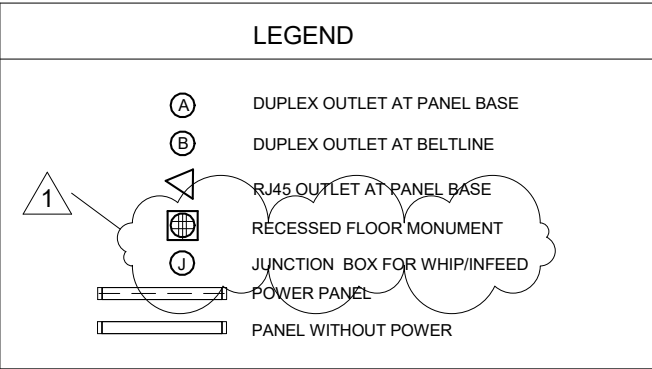

ADD-01	1	ADDENDUM 1	9	13	9/11/2018	APPROVED: STATE PUBLIC WORKS ENGINEER
REVISION NO.	SYM.	DESCRIPTION	SHT. OF	DATE		
DEPT. OF ACCOUNTING & GENERAL SERVICES DIVISION OF PUBLIC WORKS STATE OF HAWAII						
KONA JUDICIARY COMPLEX FURNITURE AND EQUIPMENT KONA, HI						
LEVEL 2 - ENLARGED PLAN D						
ARCHITECTS HAWAII, LTD.			DAGS JOB NO.	DRAWING NO.		
DESIGNED BY: LK			CHECKED BY: LK	11-21-7673	A205	
DRAWN BY: LK			APPROVED BY: LK	DATE	SHEET 10	
signature			04/30/2018 expiration date of the license	SCALE: As indicated	JULY 2018	OF 14 SHEETS

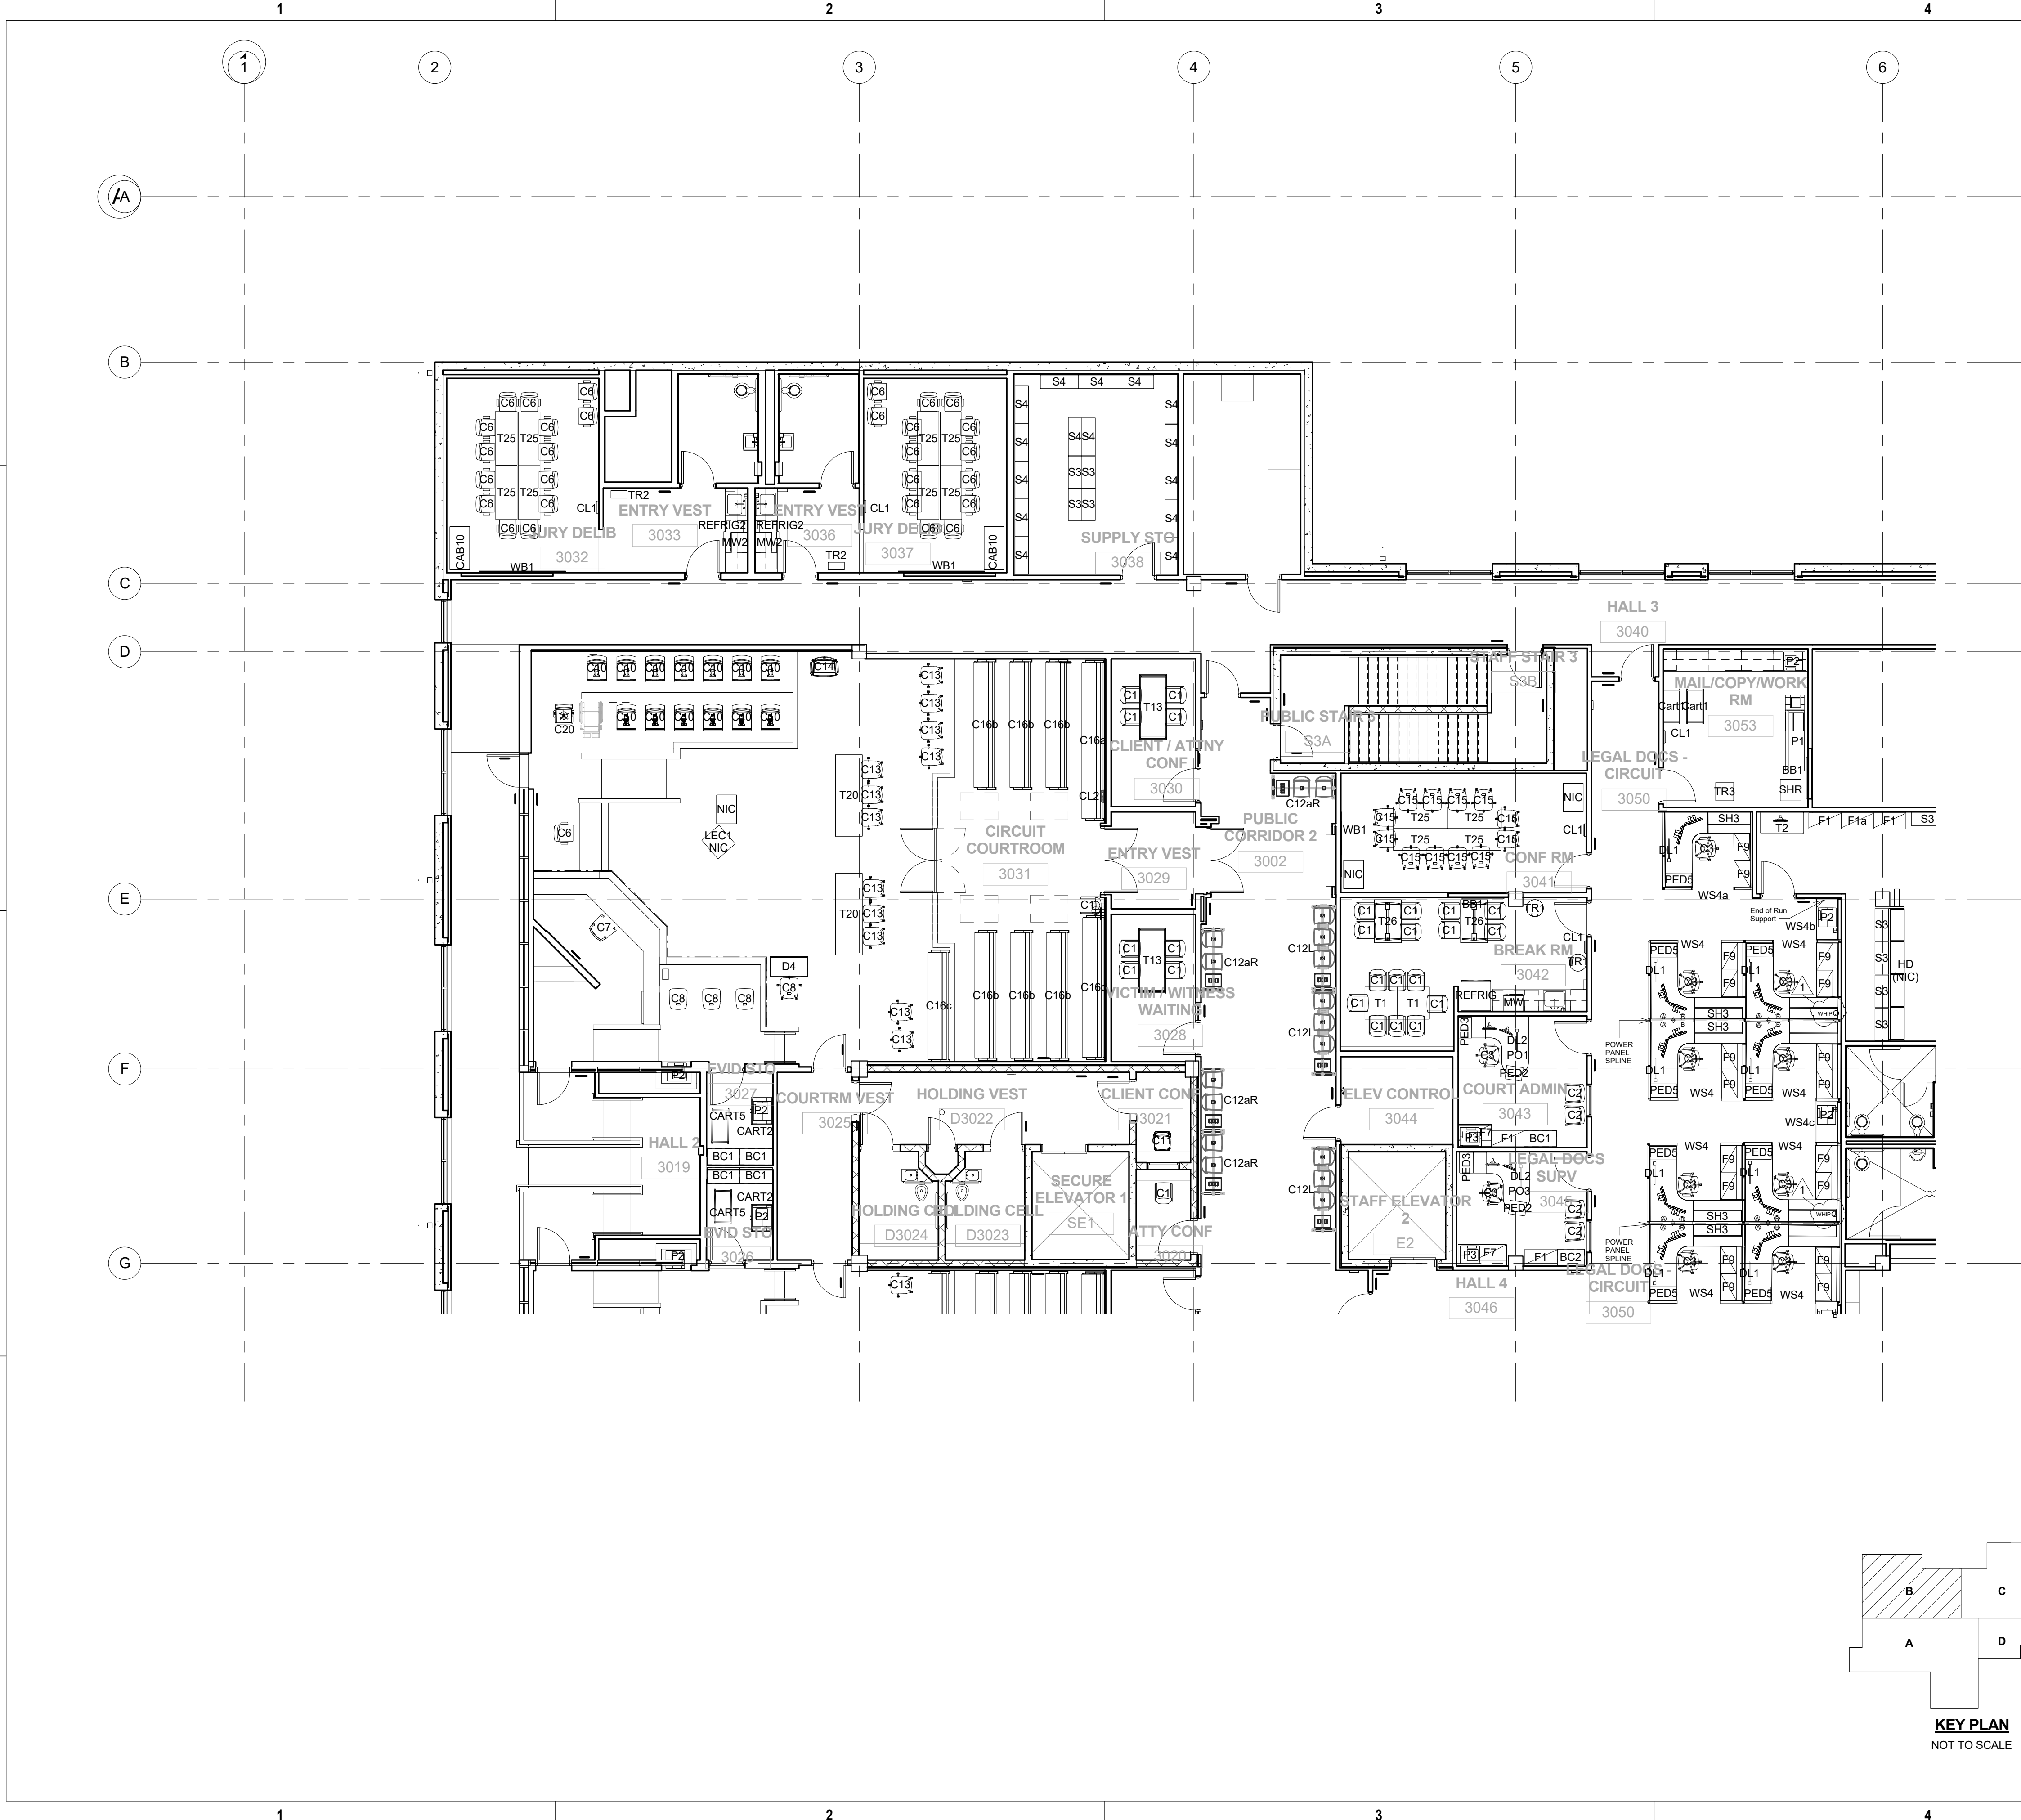


SYMBOL LEGEND

BB	BULLETIN BD
BC	BOOKCASE
BD STOR	BOARD STORAGE RACK
BH	BUSINESS CARD HOLDER
BOX	BOXES - METAL STORAGE
C	CHAIR
CAB	CABINET
CART	CART
CD	CASH DRAWER
CDOLLY	DOLLY CHAIR CART
CFJI	CONTRACTOR FURNISHED JUDICIARY INSTALLED
CL	CLOCK
CT	CASH TRAY W/LID
D	DESK
P	PRINTER (NIC)
DEF	DEFBRILLATOR
DEFCAB	DEFIBRILLATOR CABINET
DL	DESK LAMP
DLINE	DRYING LINE
F	FILE CABINET
FLAG	FLAG
HD	HIGH DENSITY FILES (NIC)
HS	HAND SANITIZER
KBT	KEYBOARD W/MOUSE TRAY (CFJI)
KEYBX	KEY CABINET
L	LOCKERS
LEC	LECTERN
MB	MAIL BOX CUBBIE
MH	MONITOR HOLDER
MIR	MIRROR
MW	MICROWAVE OVEN
MOP	MOP HOLDER
NIC	JUDICIARY FURNISHED, JUDICIARY INSTALLED
OH	OVERHEAD STORAGE
PED	PEDESTAL
PO	PRIVATE OFFICE
P	PRINTER (NIC)
PS	PRINTER STAND
REFRIG	REFRIGERATOR
S	SHELVING
SAFE	SAFE
SH	SHELF SYSTEM FURNITURE
SHR	SHREDDER (NIC)
SIGN	SIGN HOLDERS
SL	STEP LADDER
SORT	PAPER SORTER
STAN	STANCHION POLE/ROPE
T	TABLE
TR	TRASH CONTAINER
W	WASHER
WB	WHITE WRITER BOARD
WD	WOOD FURNITURE
WS	SYSTEM FURNITURE
MAG	MAGENETOMETER
XRAY	X-RAY SCANNER



LEGEND

- ⊙ DUPLEX OUTLET AT PANEL BASE
- ⊖ DUPLEX OUTLET AT BELTLINE
- ⚡ RAS OUTLET AT PANEL BASE
- Ⓜ RECESSED FLOOR MONUMENT
- Ⓜ JUNCTION BOX FOR WHIP/FEED
- Ⓜ POWER PANEL
- Ⓜ PANEL WITHOUT POWER

ADD-01	1	ADDENDUM 1	11	9/11/2018	APPROVED: STATE PUBLIC WORKS ENGINEER
REVISION NO.	SYM.	DESCRIPTION	SHT. OF	DATE	
DEPT. OF ACCOUNTING & GENERAL SERVICES DIVISION OF PUBLIC WORKS STATE OF HAWAII					
KONA JUDICIARY COMPLEX FURNITURE AND EQUIPMENT KONA, HI					
LEVEL 3 - ENLARGED PLAN B					
ARCHITECTS HAWAII, LTD.			DAGS JOB NO.	DRAWING NO.	A303
DESIGNED BY: LK			11-21-7673		
DRAWN BY: LK			DATE	SHEET	
signature			JULY 2018	12 OF 14 SHEETS	

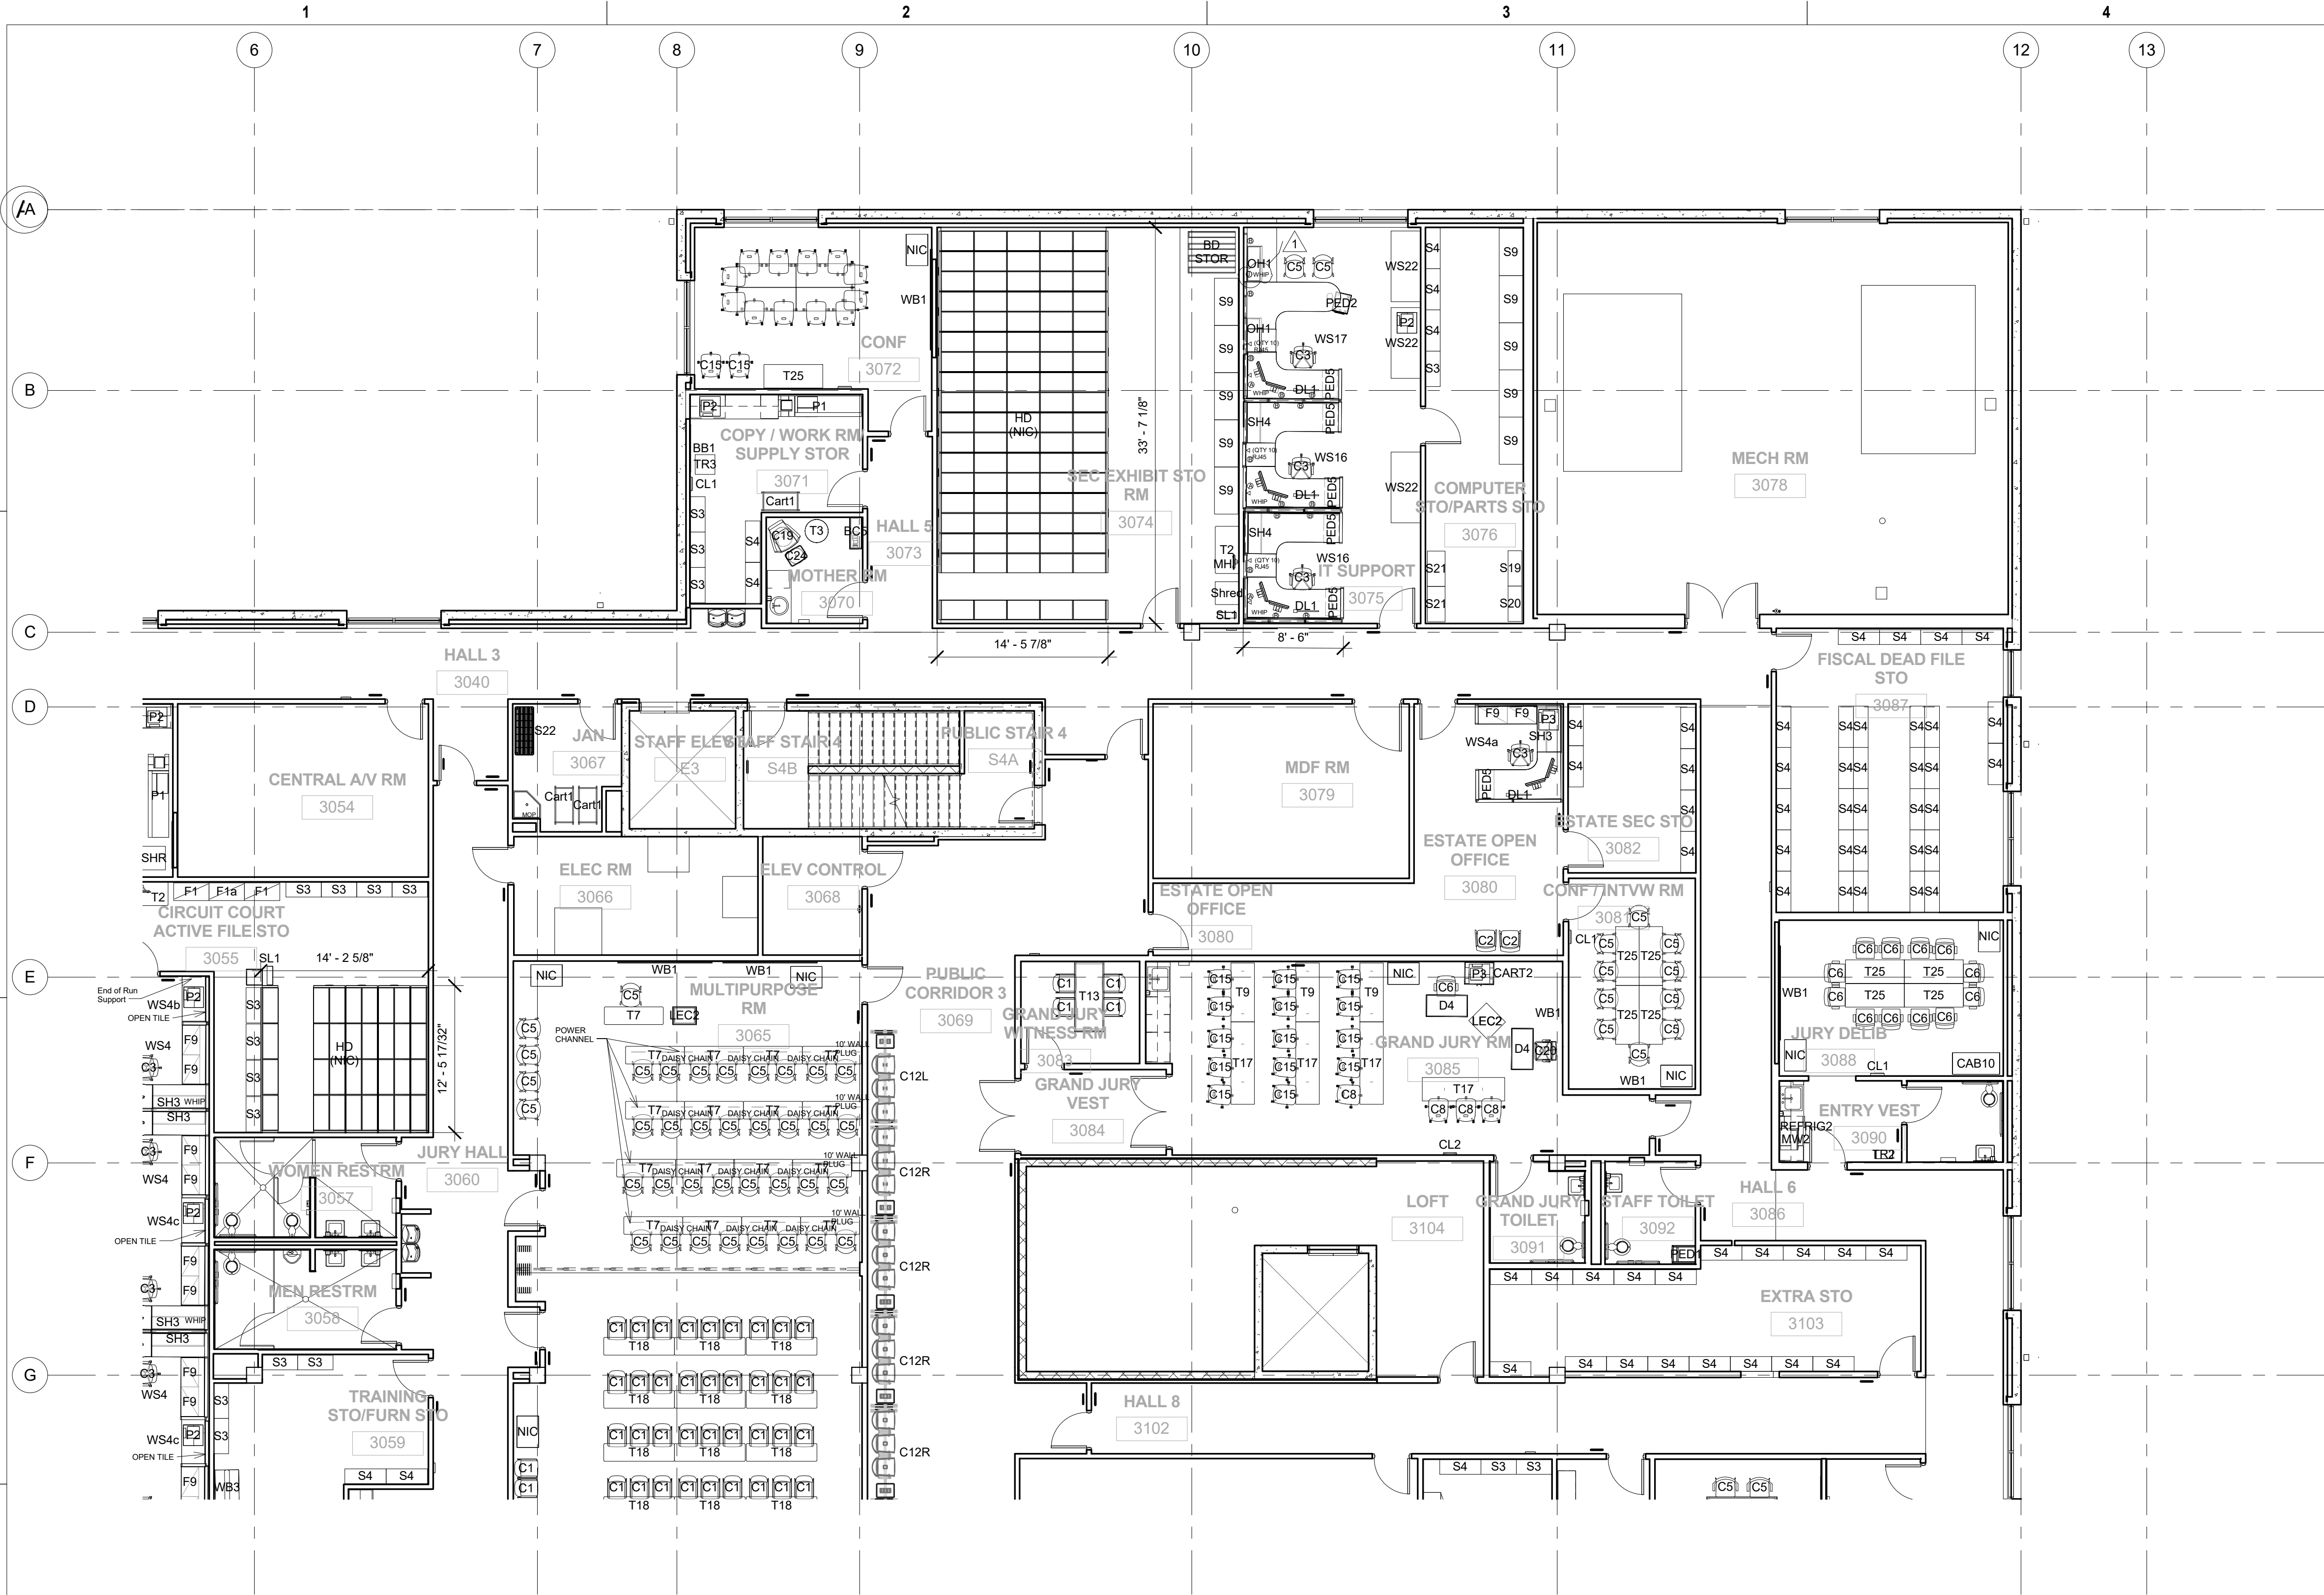


SYMBOL LEGEND	
BB	BULLETIN-BD
BC	BOOKCASE
BD STOR	BOARD STORAGE RACK
BH	BUSINESS CARD HOLDER
BOX	BOXES - METAL STORAGE
C	CHAIR
CAB	CABINET
CART	CART
CD	CASH DRAWER
CDOLLY	DOLLY CHAIR CART
CFJI	CONTRACTOR FURNISHED JUDICIARY INSTALLED
CL	CLOCK
CT	CASH TRAY W/LID
D	DESK
P	PRINTER (NIC)
DEF	DEFBRILLATOR
DEFCAB	DEFBRILLATOR CABINET
DL	DESK LAMP
DLINE	DRYING LINE
F	FILE CABINET
FLAG	FLAG
HD	HIGH DENSITY FILES (NIC)
HS	HAND SANITIZER
KBT	KEYBOARD W/MOUSE TRAY (CFJI)
KEYBX	KEY CABINET
L	LOCKERS
LEC	LECTERN
MB	MAIL BOX CUBBIE
MH	MONITOR HOLDER
MIR	MIRROR
MW	MICROWAVE OVEN
MOP	MOP HOLDER
NIC	JUDICIARY FURNISHED, JUDICIARY INSTALLED
OH	OVERHEAD STORAGE
PED	PEDESTAL
PO	PRIVATE OFFICE
P	PRINTER (NIC)
PS	PRINTER STAND
REFRIG	REFRIGERATOR
S	SHELVING
SAFE	SAFE
SH	SHELF SYSTEM FURNITURE
SHR	SHREDDER (NIC)
SIGN	SIGN HOLDERS
SL	STEP LADDER
SORT	PAPER SORTER
STAN	STANCHION POLE/ROPE
T	TABLE
TR	TRASH CONTAINER
W	WASHER
WB	WHITE WRITER BOARD
WD	WOOD FURNITURE
WS	SYSTEM FURNITURE
MAG	MAGENETOMETER
XRAY	X-RAY SCANNER

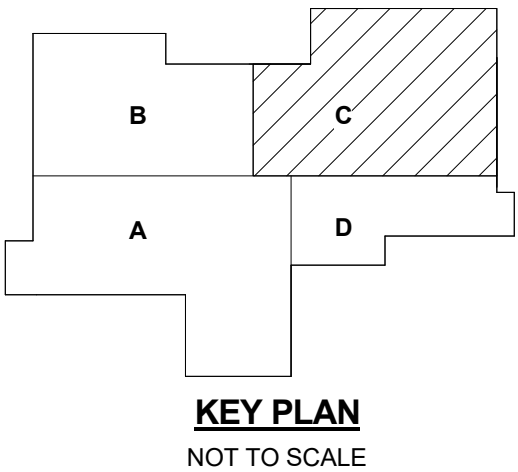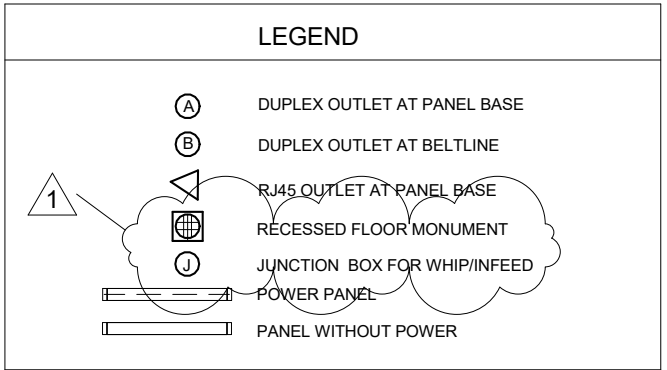


ADD-01	1	ADDENDUM 1	12	13	9/11/2018	APPROVED: STATE PUBLIC WORKS ENGINEER
REVISION NO.	SYM.	DESCRIPTION	SHT. OF	DATE		
DEPT. OF ACCOUNTING & GENERAL SERVICES DIVISION OF PUBLIC WORKS STATE OF HAWAII						
KONA JUDICIARY COMPLEX FURNITURE AND EQUIPMENT KONA, HI						
LEVEL 3 - ENLARGED PLAN C						
ARCHITECTS HAWAII, LTD.			DAGS JOB NO.		DRAWING NO.	
DESIGNED BY: LK			CHECKED BY: LK		11-21-7673	
DRAWN BY: LK			APPROVED BY: LK		DATE JULY 2018	
SCALE: As indicated					SHEET 13 OF 14 SHEETS	

This work was performed by me or under my supervision and construction of this project will be under my observation. (Observation of construction as defined in Chapter 16-115, Subchapter 1 Definitions of the Hawaii Administrative Rules, Professional Engineers, Architects, Surveyors, and Landscape Architects.)

signature _____
04/30/2018
expiration date of the license

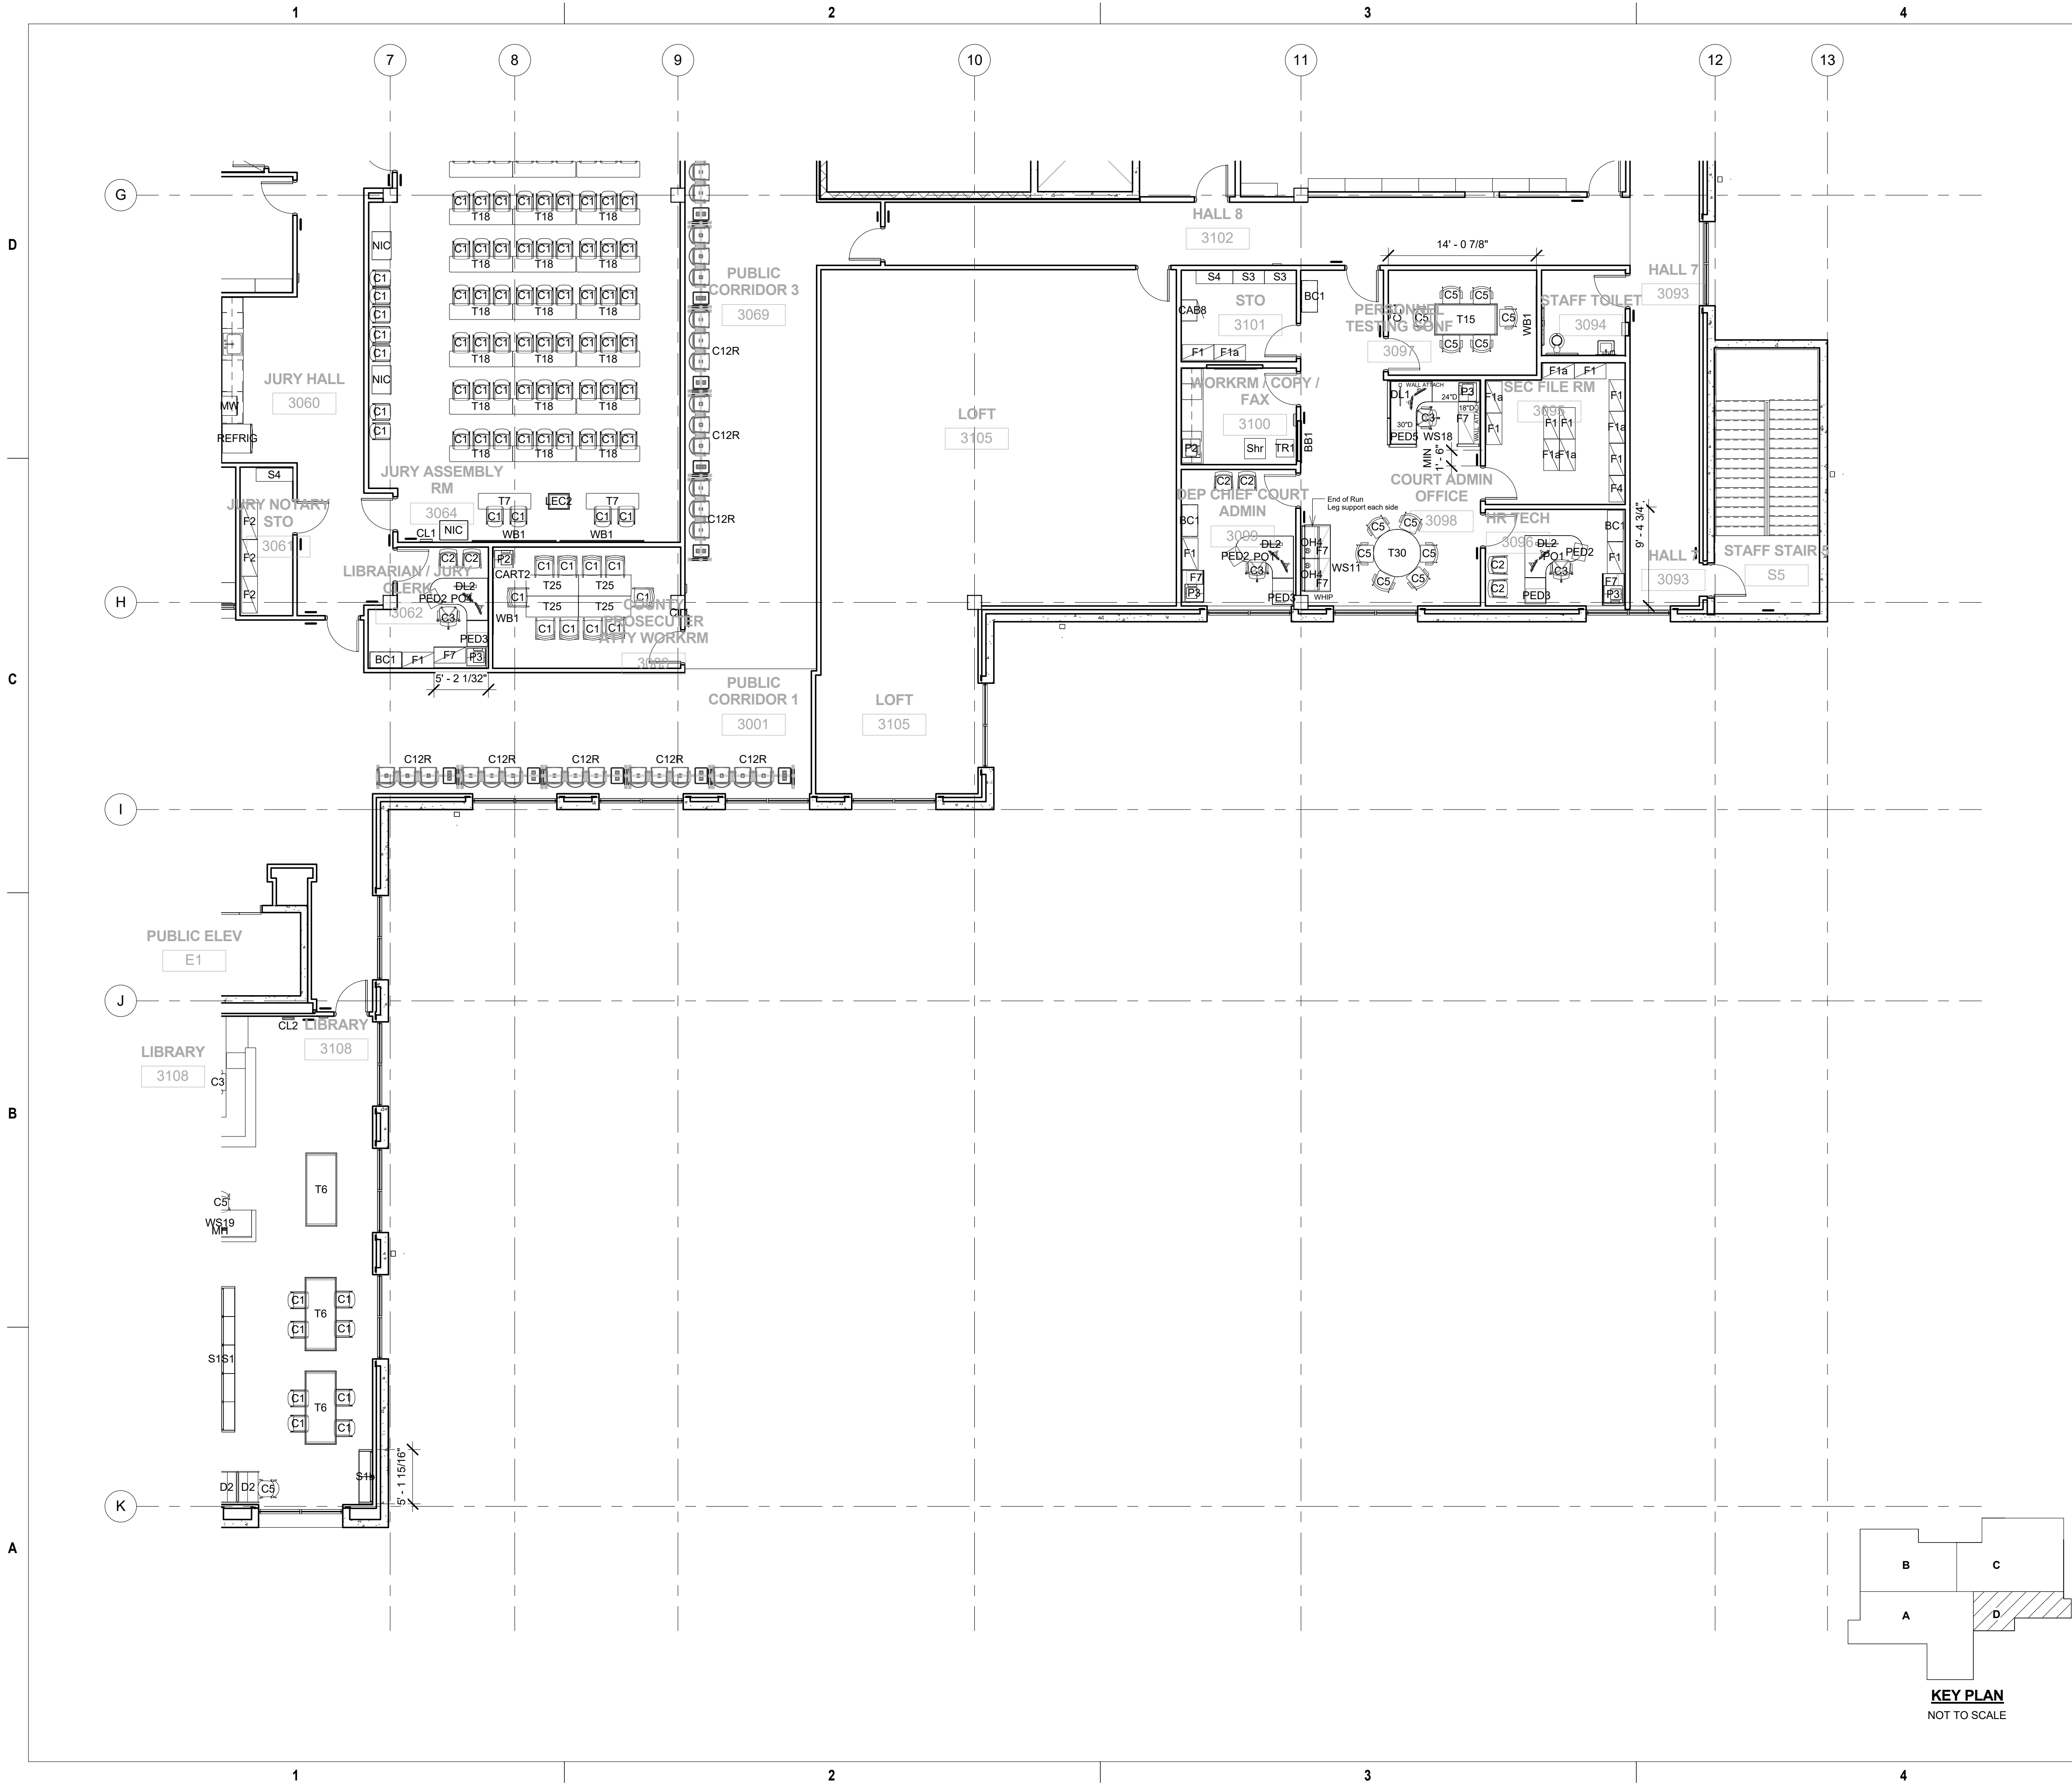

SYMBOL LEGEND	
BB	BULLETIN BD
BC	BOOKCASE
BD STOR	BOARD STORAGE RACK
BH	BUSINESS CARD HOLDER
BOX	BOXES - METAL STORAGE
C	CHAIR
CAB	CABINET
CART	CART
CD	CASH DRAWER
CDOLLY	DOLLY CHAIR CART
CFJI	CONTRACTOR FURNISHED JUDICIARY INSTALLED
CL	CLOCK
CT	CASH TRAY W/LID
D	DESK
P	PRINTER (NIC)
DEF	DEFBRILLATOR
DEFCAB	DEFBRILLATOR CABINET
DL	DESK LAMP
DLINE	DRYING LINE
F	FILE CABINET
FLAG	FLAG
HD	HIGH DENSITY FILES (NIC)
HS	HAND SANITIZER
KBT	KEYBOARD W/MOUSE TRAY (CFJI)
KEYBX	KEY CABINET
L	LOCKERS
LEC	LECTERN
MB	MAIL BOX CUBBIE
MH	MONITOR HOLDER
MIR	MIRROR
MW	MICROWAVE OVEN
MOP	MOP HOLDER
NIC	JUDICIARY FURNISHED, JUDICIARY INSTALLED
OH	OVERHEAD STORAGE
PED	PEDESTAL
PO	PRIVATE OFFICE
P	PRINTER (NIC)
PS	PRINTER STAND
REFRIG	REFRIGERATOR
S	SHELVING
SAFE	SAFE
SH	SHELF SYSTEM FURNITURE
SHR	SHREDDER (NIC)
SIGN	SIGN HOLDERS
SL	STEP LADDER
SORT	PAPER SORTER
STAN	STANCHION POLE/ROPE
T	TABLE
TR	TRASH CONTAINER
W	WASHER
WB	WHITE WRITER BOARD
WD	WOOD FURNITURE
WS	SYSTEM FURNITURE
MAG	MAGENETOMETER
XRAY	X-RAY SCANNER

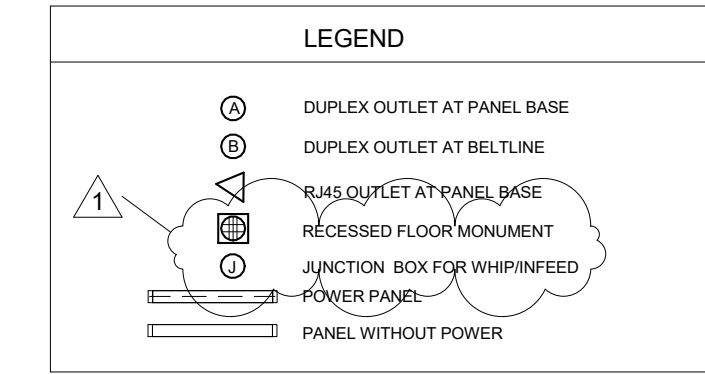

ADD-01	1	ADDENDUM 1	13 13	9/11/2018	APPROVED: STATE PUBLIC WORKS ENGINEER	
REVISION NO.	SYM.	DESCRIPTION	SHT. OF	DATE		
DEPT. OF ACCOUNTING & GENERAL SERVICES						
DIVISION OF PUBLIC WORKS STATE OF HAWAII						
KONA JUDICIARY COMPLEX FURNITURE AND EQUIPMENT KONA, HI						
LEVEL 3 - ENLARGED PLAN D						
ARCHITECTS HAWAII, LTD.					DAGS JOB NO.	DRAWING NO.
DESIGNED BY: LK			CHECKED BY: LK		11-21-7673	A305
DRAWN BY: LK			APPROVED BY: LK		DATE	
signature			SCALE: As indicated		JULY 2018	OF 14 SHEETS
04/30/2016 expiration date of the license						