


SYMBOL LEGEND	
BB	BULLETIN BD
BC	BOOKCASE
BD STOR	BOARD STORAGE RACK
BH	BUSINESS CARD HOLDER
BOX	BOXES - METAL STORAGE
C	CHAIR
CAB	CABINET
CART	CART
CD	CASH DRAWER
CDOLLY	DOLLY CHAIR CART
CFJI	CONTRACTOR FURNISHED JUDICIARY INSTALLED
CL	CLOCK
CT	CASH TRAY W/LID
D	DESK
P	PRINTER (NIC)
DEF	DEFBRILLATOR
DEFCAB	DEFBRILLATOR CABINET
DL	DESK LAMP
DLINE	DRYING LINE
F	FILE CABINET
FLAG	FLAG
HD	HIGH DENSITY FILES (NIC)
HS	HAND SANITIZER
KBT	KEYBOARD W/MOUSE TRAY (CFJI)
KEYBX	KEY CABINET
L	LOCKERS
LEC	LECTERN
MB	MAIL BOX CUBBIE
MH	MONITOR HOLDER
MIR	MIRROR
MW	MICROWAVE OVEN
MOP	MOP HOLDER
NIC	JUDICIARY FURNISHED, JUDICIARY INSTALLED
OH	OVERHEAD STORAGE
PED	PEDESTAL
PO	PRIVATE OFFICE
P	PRINTER (NIC)
PS	PRINTER STAND
REFRIG	REFRIGERATOR
S	SHELVING
SAFE	SAFE
SH	SHELF SYSTEM FURNITURE
SHR	SHREDDER (NIC)
SIGN	SIGN HOLDERS
SL	STEP LADDER
SORT	PAPER SORTER
STAN	STANCHION POLE/ROPE
T	TABLE
TR	TRASH CONTAINER
W	WASHER
WB	WHITE WRITER BOARD
WD	WOOD FURNITURE
WS	SYSTEM FURNITURE
MAG	MAGNETOMETER
XRAY	X-RAY SCANNER

LEGEND	
⊙	DUPLEX OUTLET AT PANEL BASE
⊖	DUPLEX OUTLET AT BELTLINE
⊕	3/4" OUTLET AT PANEL BASE
⊗	RECESSED FLOOR MONUMENT
⊙	JUNCTION BOX FOR WHIRLFEED POWER PANEL
⊖	PANEL WITHOUT POWER

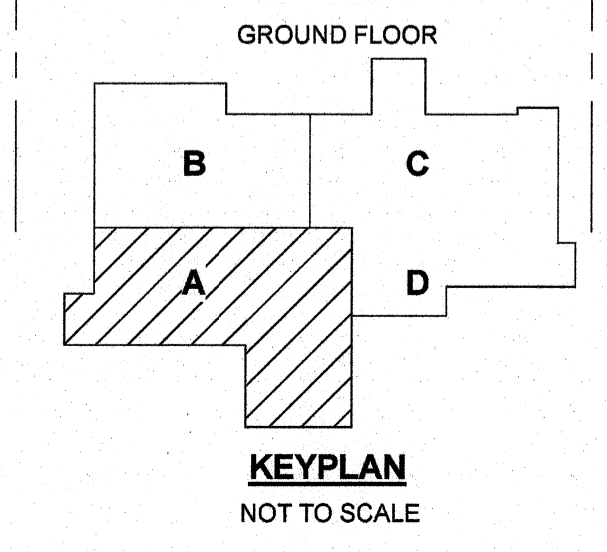

ADD-03	3	ADDENDUM 3	1/7	9/21/2018	<i>Robert</i>
ADD-01	1	ADDENDUM 1	1/13	9/11/2018	<i>Robert</i>
REVISION NO.	SYM.	DESCRIPTION	SHT. OF	DATE	APPROVED: STATE PUBLIC WORKS ENGINEER
DEPT. OF ACCOUNTING & GENERAL SERVICES DIVISION OF PUBLIC WORKS STATE OF HAWAII					
<b>KONA JUDICIARY COMPLEX FURNITURE AND EQUIPMENT KONA, HI</b>					
LEVEL 1 - ENLARGED PLAN A					
ARCHITECTS HAWAII, LTD.			DATE	DRAWING NO.	
DESIGNED BY: LK	CHECKED BY: LK	DATE	11-21-7873	<b>A102</b>	
DRAWN BY: LK	APPROVED BY: LK	DATE		SHEET 2	
SCALE: As indicated			DATE	JULY 2018	OF 14 SHEETS

This work was performed by me or under my supervision and construction of this project will be under my observation. (Observation of construction as defined in Chapter 16-16, Subchapter 1, Definitions of the Hawaii Administrative Rules, "Professional Engineers, Architects, Surveyors, and Landscape Architects.")

342222016  
expiration date of the license

signature



1

2

3

4

5

1

2

3

4

5

6

A

B

C




D

E

F

G

SYMBOL LEGEND	
BB	BULLETIN BD
BC	BOOKCASE
BD STOR	BOARD STORAGE RACK
BH	BUSINESS CARD HOLDER
BOX	BOXES - METAL STORAGE
C	CHAIR
CAB	CABINET
CART	CART
CD	CASH DRAWER
CDOLLY	DOLLY CHAIR CART
CFJI	CONTRACTOR FURNISHED JUDICIARY INSTALLED
CL	CLOCK
CT	CASH TRAY W/LID
D	DESK
P	PRINTER (NIC)
DEF	DEFBRILLATOR
DEF CAB	DEFBRILLATOR CABINET
DL	DESK LAMP
DLINE	DRYING LINE
F	FILE CABINET
FLAG	FLAG
HD	HIGH DENSITY FILES (NIC)
HS	HAND SANITIZER
KBT	KEYBOARD W/MOUSE TRAY (CFJI)
KEYBX	KEY CABINET
L	LOCKERS
LEC	LECTERN
MB	MAIL BOX CUBBIE
MH	MONITOR HOLDER
MIR	MIRROR
MW	MICROWAVE OVEN
MOP	MOP HOLDER
NIC	JUDICIARY FURNISHED, JUDICIARY INSTALLED
OH	OVERHEAD STORAGE
PED	PEDESTAL
PO	PRIVATE OFFICE
P	PRINTER (NIC)
PS	PRINTER STAND
REFRIG	REFRIGERATOR
S	SHELVING
SAFE	SAFE
SH	SHELF SYSTEM FURNITURE
SHR	SHREDDER (NIC)
SIGN	SIGN HOLDERS
SL	STEP LADDER
SORT	PAPER SORTER
STAN	STANCHION POLE/ROPE
T	TABLE
TR	TRASH CONTAINER
W	WASHER
WB	WHITE WRITER BOARD
WD	WOOD FURNITURE
WS	SYSTEM FURNITURE
MAG	MAGENETOMETER
XRAY	X-RAY SCANNER

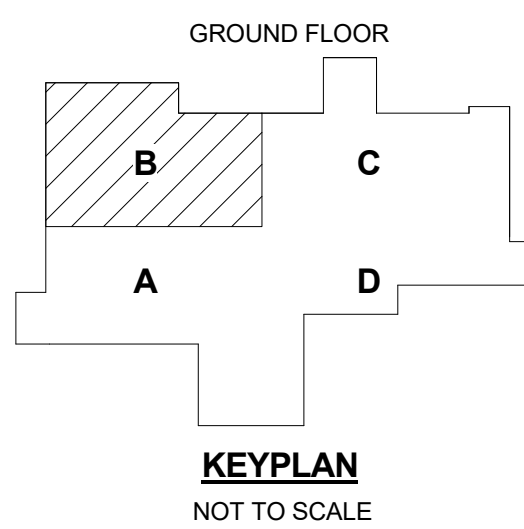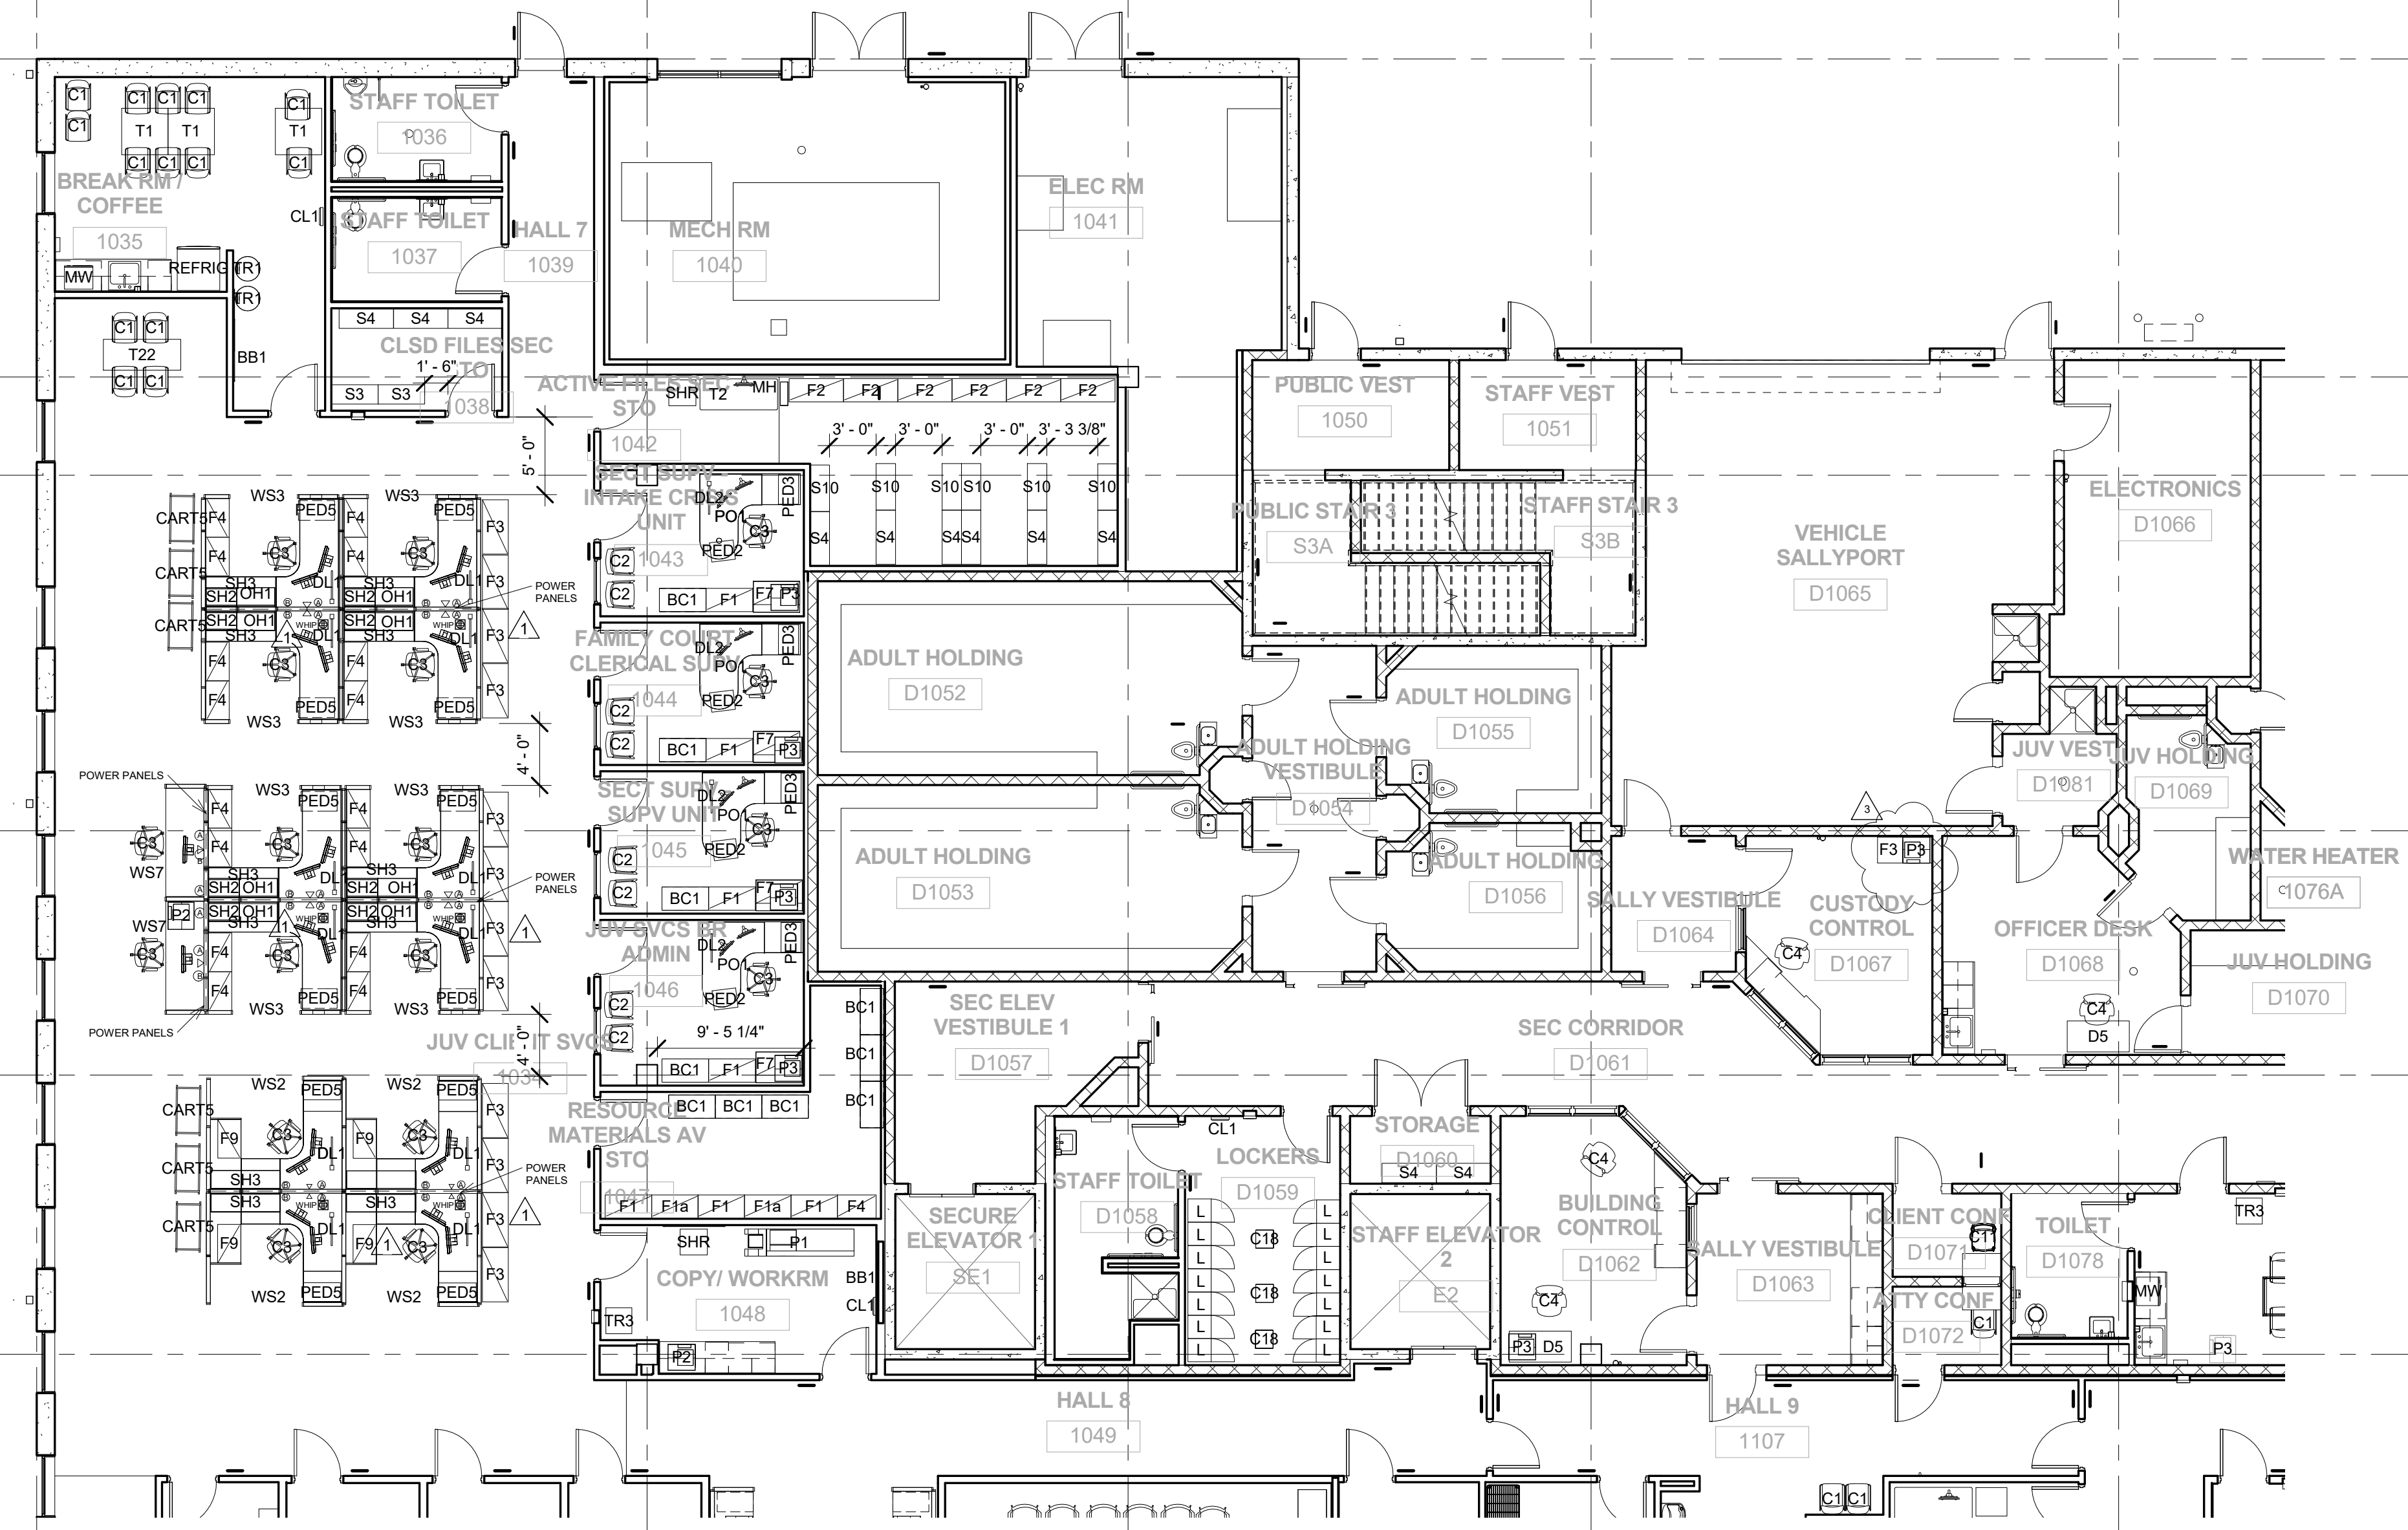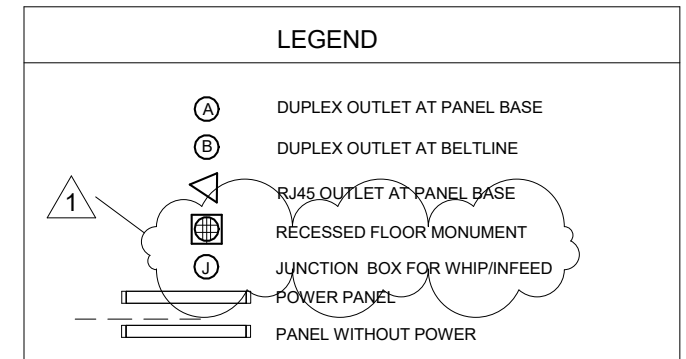

ADD-03	3	ADDENDUM 3	2	7	9/21/2018
ADD-01	1	ADDENDUM 1	2	13	9/11/2018
REVISION NO.	SYM.	DESCRIPTION	SHT. OF	DATE	APPROVED: STATE PUBLIC WORKS ENGINEER

DEPT. OF ACCOUNTING & GENERAL SERVICES  
DIVISION OF PUBLIC WORKS  
STATE OF HAWAII

**KONA JUDICIARY COMPLEX**  
FURNITURE AND EQUIPMENT  
KONA, HI


LEVEL 1 - ENLARGED PLAN B

ARCHITECTS HAWAII, LTD.


DESIGNED BY: LK  
DRAWN BY: LK  
CHECKED BY: LK  
APPROVED BY: LK

DAGS JOB NO. 11-21-7673  
DRAWING NO. A103  
DATE: JULY 2018  
SHEET 3 OF 14 SHEETS

signature \_\_\_\_\_ expiration date of the license \_\_\_\_\_

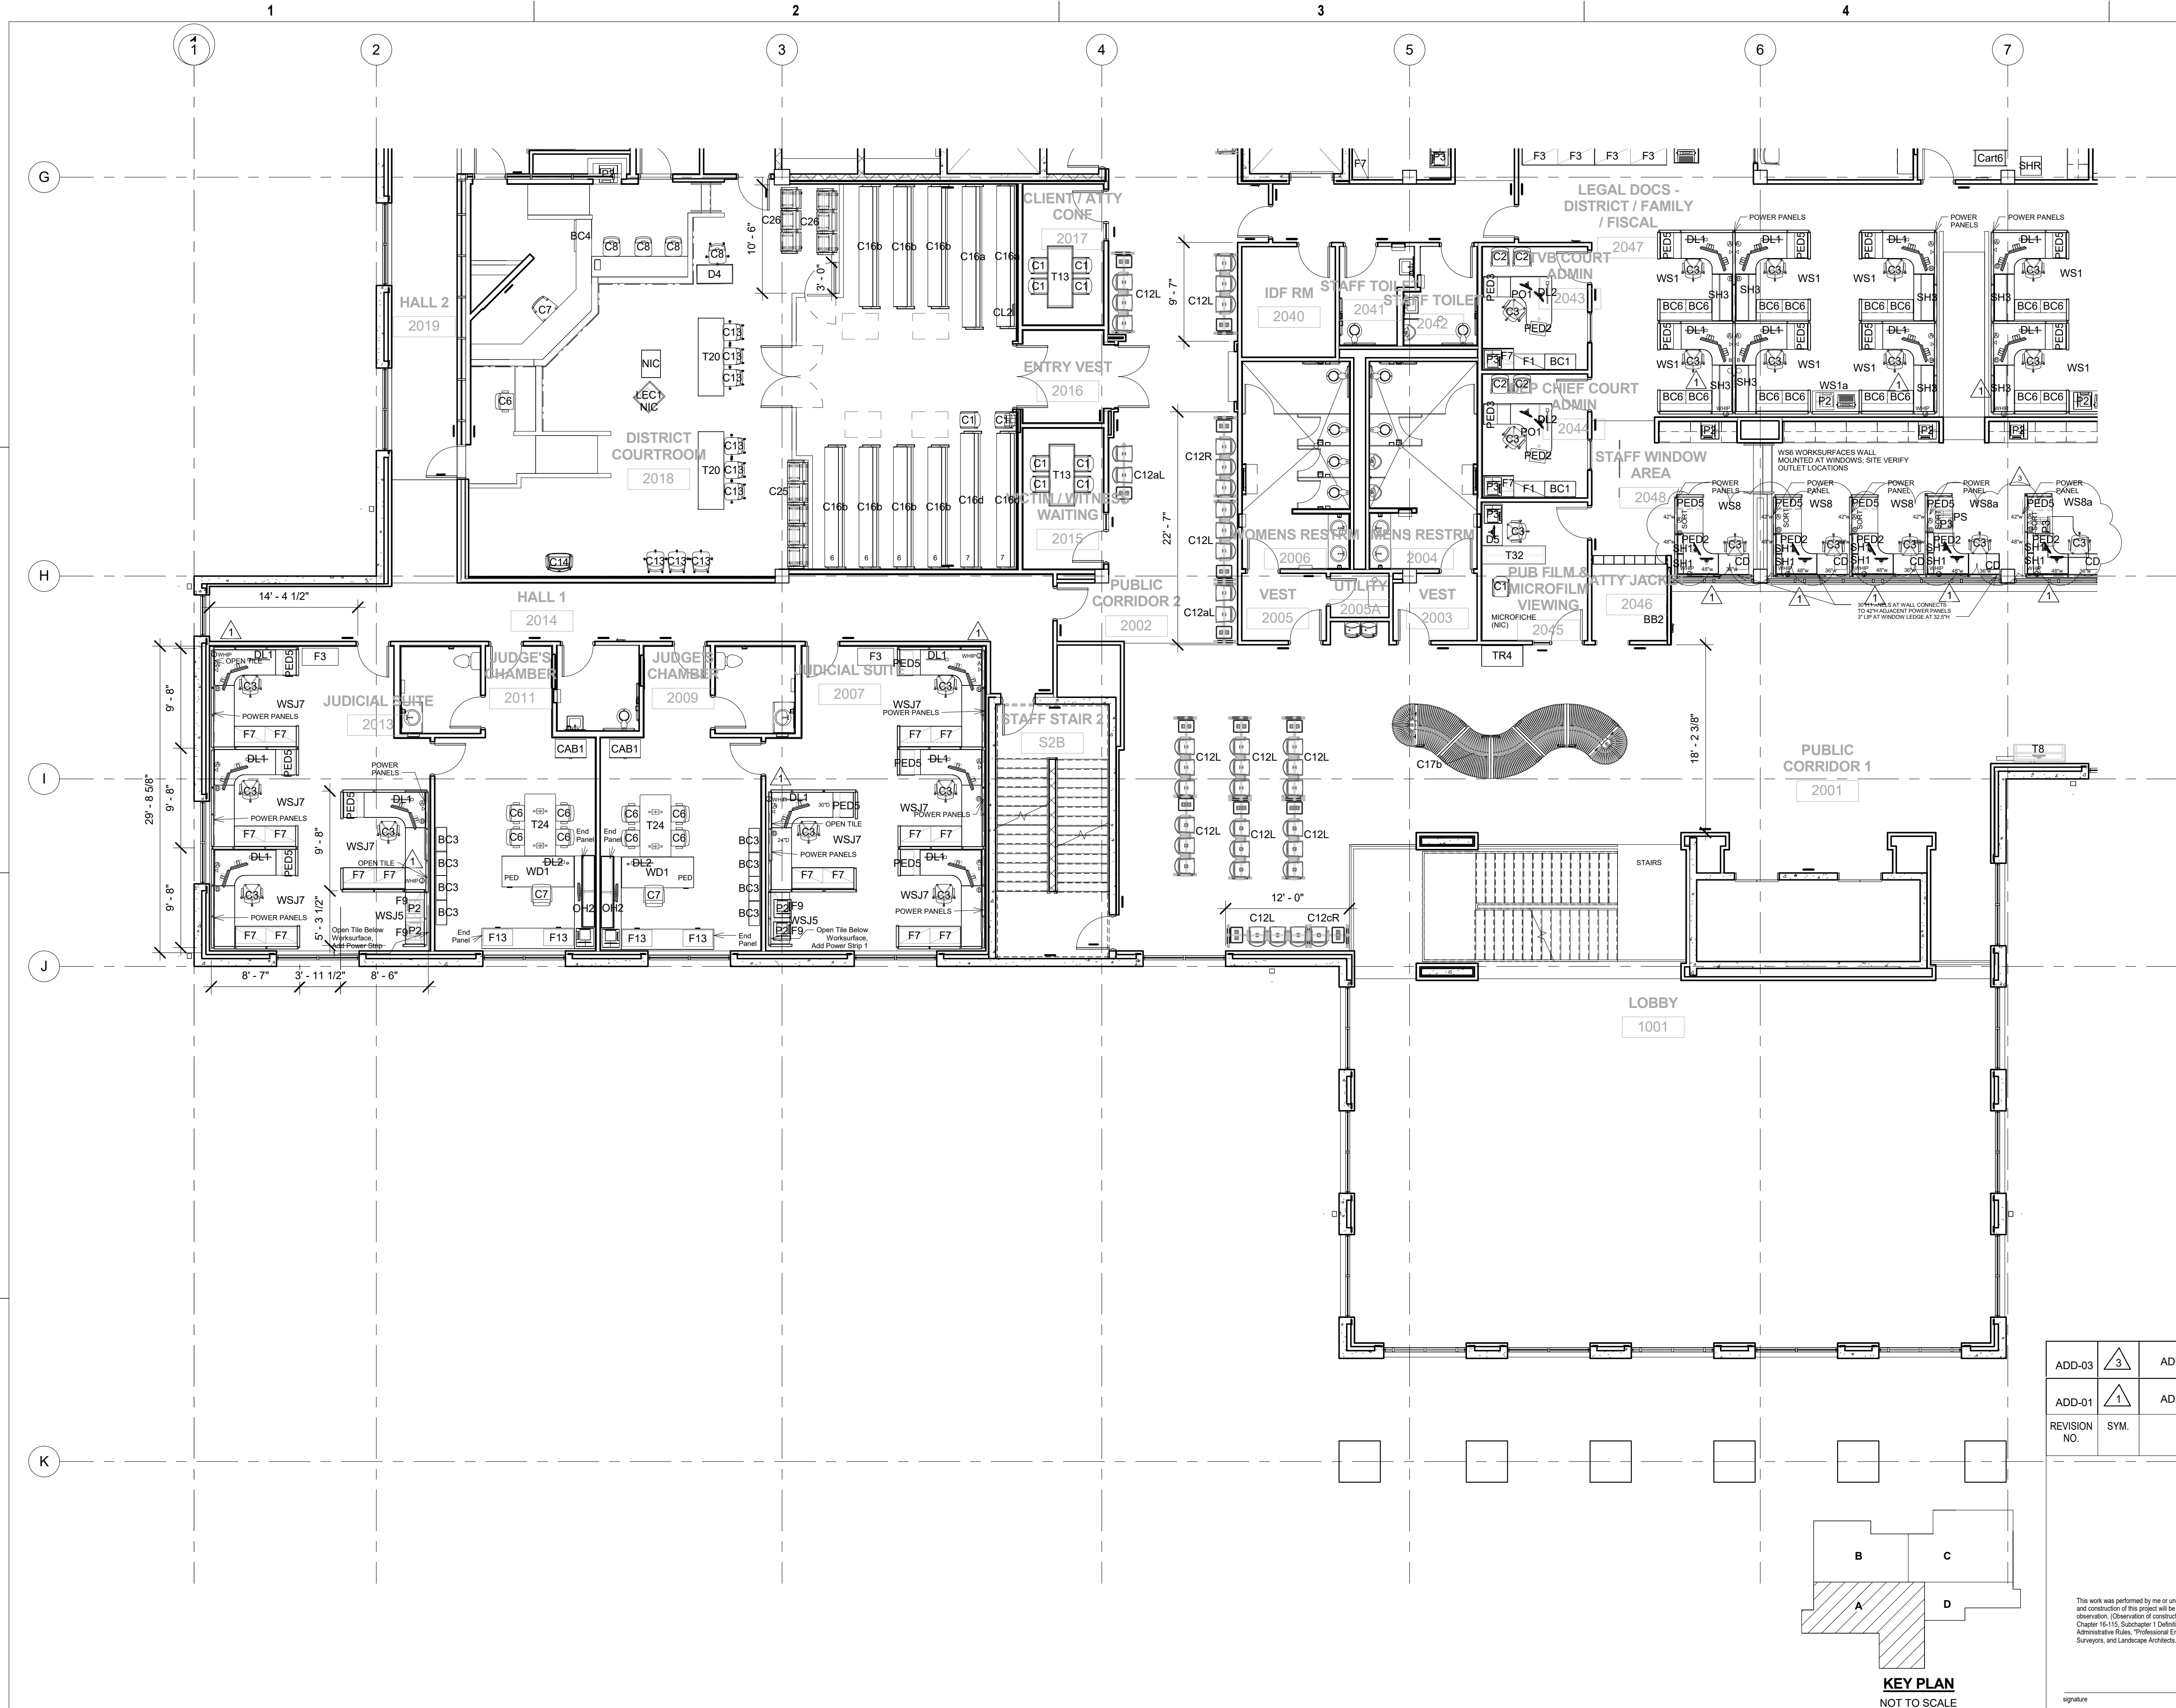

SYMBOL LEGEND	
BB	BULLETIN BOARD
BC	BOOKCASE
BD STOR	BOARD STORAGE RACK
BH	BUSINESS CARD HOLDER
BOX	BOXES - METAL STORAGE
C	CHAIR
CAB	CABINET
CART	CART
CD	CASH DRAWER
CDOLLY	DOLLY CHAIR CART
CFJI	CONTRACTOR FURNISHED JUDICIARY INSTALLED
CL	CLOCK
CT	CASH TRAY W/LID
D	DESK
P	PRINTER (NIC)
DEF	DEFBRILLATOR
DEF CAB	DEFBRILLATOR CABINET
DL	DESK LAMP
DLINE	DRYING LINE
F	FILE CABINET
FLAG	FLAG
HD	HIGH DENSITY FILES (NIC)
HS	HAND SANITIZER
KBT	KEYBOARD W/MOUSE TRAY (CFJI)
KEYBX	KEY CABINET
L	LOCKERS
LEC	LECTERN
MB	MAIL BOX CUBBIE
MH	MONITOR HOLDER
MIR	MIRROR
MW	MICROWAVE OVEN
MOP	MOP HOLDER
NIC	JUDICIARY FURNISHED, JUDICIARY INSTALLED
OH	OVERHEAD STORAGE
PED	PEDESTAL
PO	PRIVATE OFFICE
P	PRINTER (NIC)
PS	PRINTER STAND
REFRIG	REFRIGERATOR
S	SHELVING
SAFE	SAFE
SH	SHELF SYSTEM FURNITURE
SHR	SHREDDER (NIC)
SIGN	SIGN HOLDERS
SL	STEP LADDER
SORT	PAPER SORTER
STAN	STANCHION POLE/ROPE
T	TABLE
TR	TRASH CONTAINER
W	WASHER
WB	WHITE WRITER BOARD
WD	WOOD FURNITURE
WS	SYSTEM FURNITURE
MAG	MAGENETOMETER
XRAY	X-RAY SCANNER

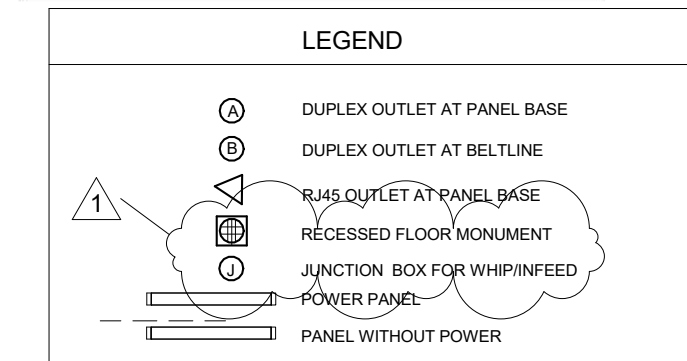

ADD-03	ADD-01	REVISION NO.	SYM.	DESCRIPTION	SHT. OF	DATE	APPROVED: STATE PUBLIC WORKS ENGINEER
3	1			ADDENDUM 3	3	9/21/2018	
				ADDENDUM 1	6	9/11/2018	

DEPT. OF ACCOUNTING & GENERAL SERVICES  
 DIVISION OF PUBLIC WORKS  
 STATE OF HAWAII

**KONA JUDICIARY COMPLEX**  
 FURNITURE AND EQUIPMENT  
 KONA, HI


LEVEL 2 - ENLARGED PLAN A

ARCHITECTS HAWAII, LTD.	DAGS JOB NO.	DRAWING NO.
DESIGNED BY: LK	11-21-7673	<b>A202</b>
DRAWN BY: LK	DATE	SHEET 7
APPROVED BY: LK	JULY 2018	OF 14 SHEETS


This work was performed by me or under my supervision and construction of this project will be under my observation. (Observation of construction as defined in Chapter 16-115, Subchapter 1 Definitions of the Hawaii Administrative Rules, Professional Engineers, Architects, Surveyors, and Landscape Architects.)

04/30/2018  
 expiration date of the license

signature

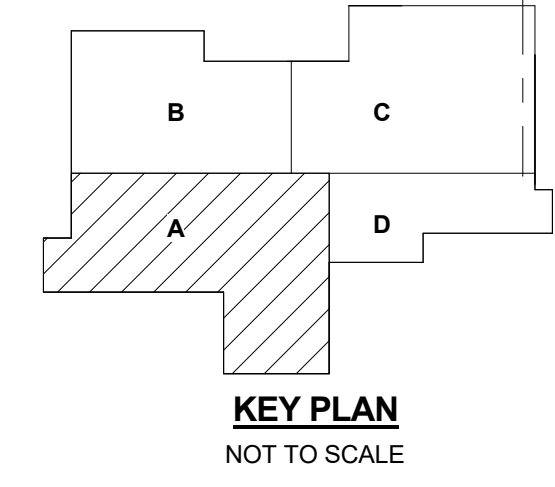


**KEY PLAN**  
 NOT TO SCALE

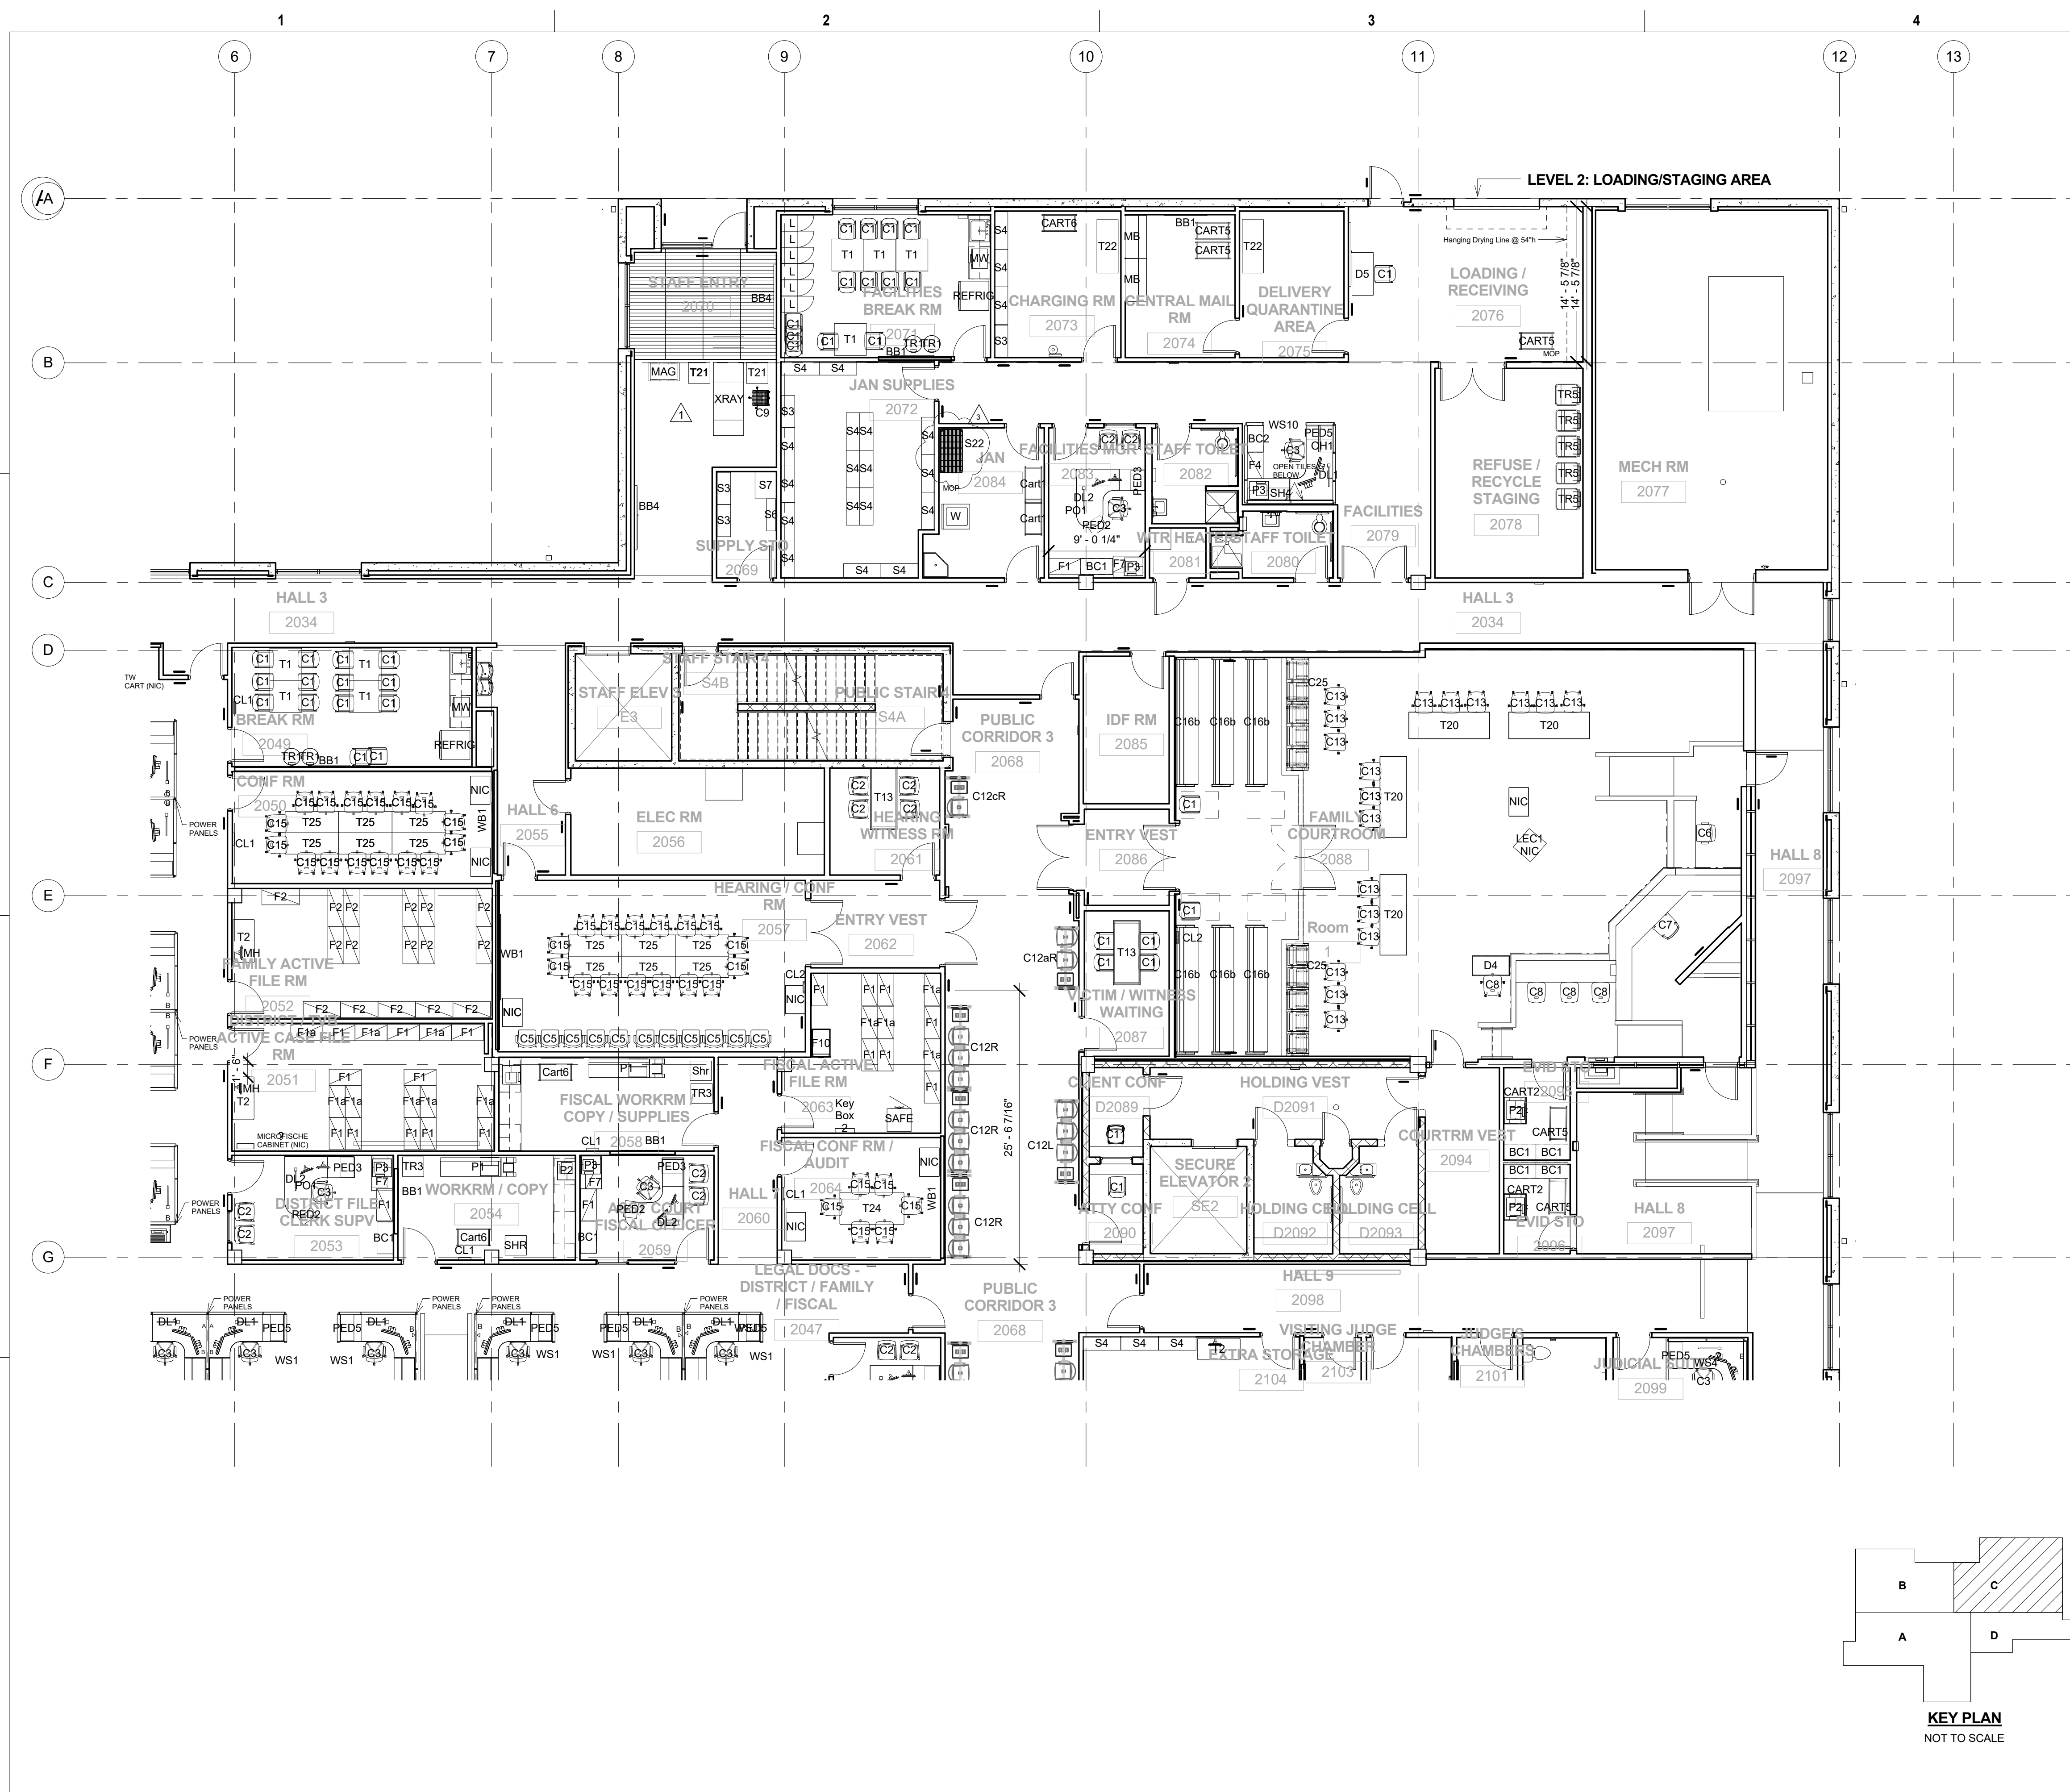

**SYMBOL LEGEND**

BB	BULLETIN BD
BC	BOOKCASE
BD STOR	BOARD STORAGE RACK
BH	BUSINESS CARD HOLDER
BOX	BOXES - METAL STORAGE
C	CHAIR
CAB	CABINET
CART	CART
CD	CASH DRAWER
CDOLLY	DOLLY CHAIR CART
CFJI	CONTRACTOR FURNISHED JUDICIARY INSTALLED
CL	CLOCK
CT	CASH TRAY W/LID
D	DESK
P	PRINTER (NIC)
DEF	DEFBRILLATOR
DEFCAB	DEFBRILLATOR CABINET
DL	DESK LAMP
DLINE	DRYING LINE
F	FILE CABINET
FLAG	FLAG
HD	HIGH DENSITY FILES (NIC)
HS	HAND SANITIZER
KBT	KEYBOARD W/MOUSE TRAY (CFJI)
KEYBX	KEY CABINET
L	LOCKERS
LEC	LECTERN
MB	MAIL BOX CUBBIE
MH	MONITOR HOLDER
MIR	MIRROR
MW	MICROWAVE OVEN
MOP	MOP HOLDER
NIC	JUDICIARY FURNISHED, JUDICIARY INSTALLED
OH	OVERHEAD STORAGE
PED	PEDESTAL
PO	PRIVATE OFFICE
P	PRINTER (NIC)
PS	PRINTER STAND
REFRIG	REFRIGERATOR
S	SHELVING
SAFE	SAFE
SH	SHelf SYSTEM FURNITURE
SHR	SHREDDER (NIC)
SIGN	SIGN HOLDERS
SL	STEP LADDER
SORT	PAPER SORTER
STAN	STANCHION POLE/ROPE
T	TABLE
TR	TRASH CONTAINER
W	WASHER
WB	WHITE WRITER BOARD
WD	WOOD FURNITURE
WS	SYSTEM FURNITURE
MAG	MAGENETOMETER
XRAY	X-RAY SCANNER

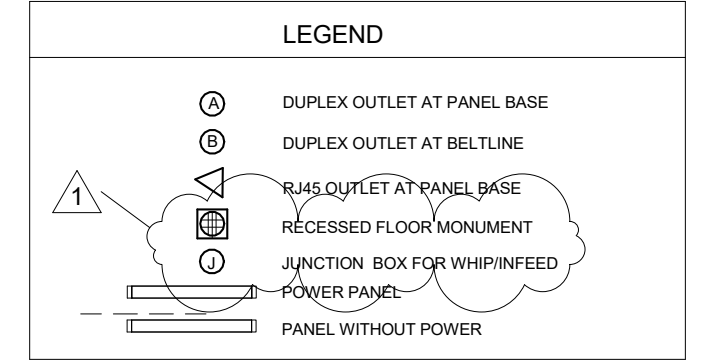


ADD-03	3	ADDENDUM 3	4	7	9/21/2018
ADD-01	1	ADDENDUM 1	8	13	9/11/2018
REVISION NO.	SYM.	DESCRIPTION	SHT. OF	DATE	APPROVED: STATE PUBLIC WORKS ENGINEER

DEPT. OF ACCOUNTING & GENERAL SERVICES  
DIVISION OF PUBLIC WORKS  
STATE OF HAWAII

**KONA JUDICIARY COMPLEX**  
FURNITURE AND EQUIPMENT  
KONA, HI

LEVEL 2 - ENLARGED PLAN C



ARCHITECTS HAWAII, LTD.		DAGS JOB NO.	DRAWING NO.
DESIGNED BY: LK	CHECKED BY: LK	11-21-7673	<b>A204</b>
DRAWN BY: LK	APPROVED BY: LK	DATE	SHEET 9
SCALE: As indicated		JULY 2018	OF 14 SHEETS

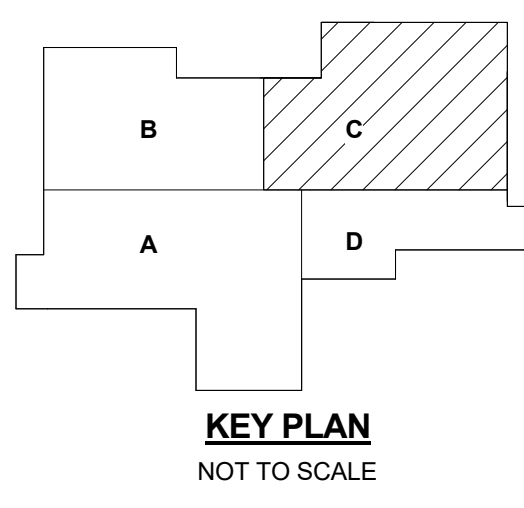


This work was performed by me or under my supervision and construction of this project will be under my observation. (Observation of construction as defined in Chapter 16-115, Subchapter 1 Definitions of the Hawaii Administrative Rules, Professional Engineers, Architects, Surveyors, and Landscape Architects.)

04/30/2018  
signature expiration date of the license



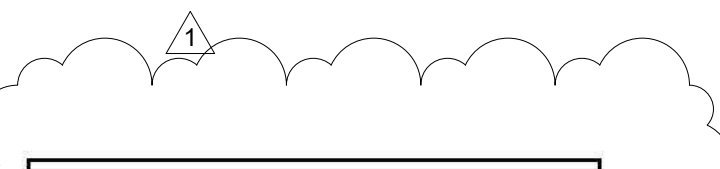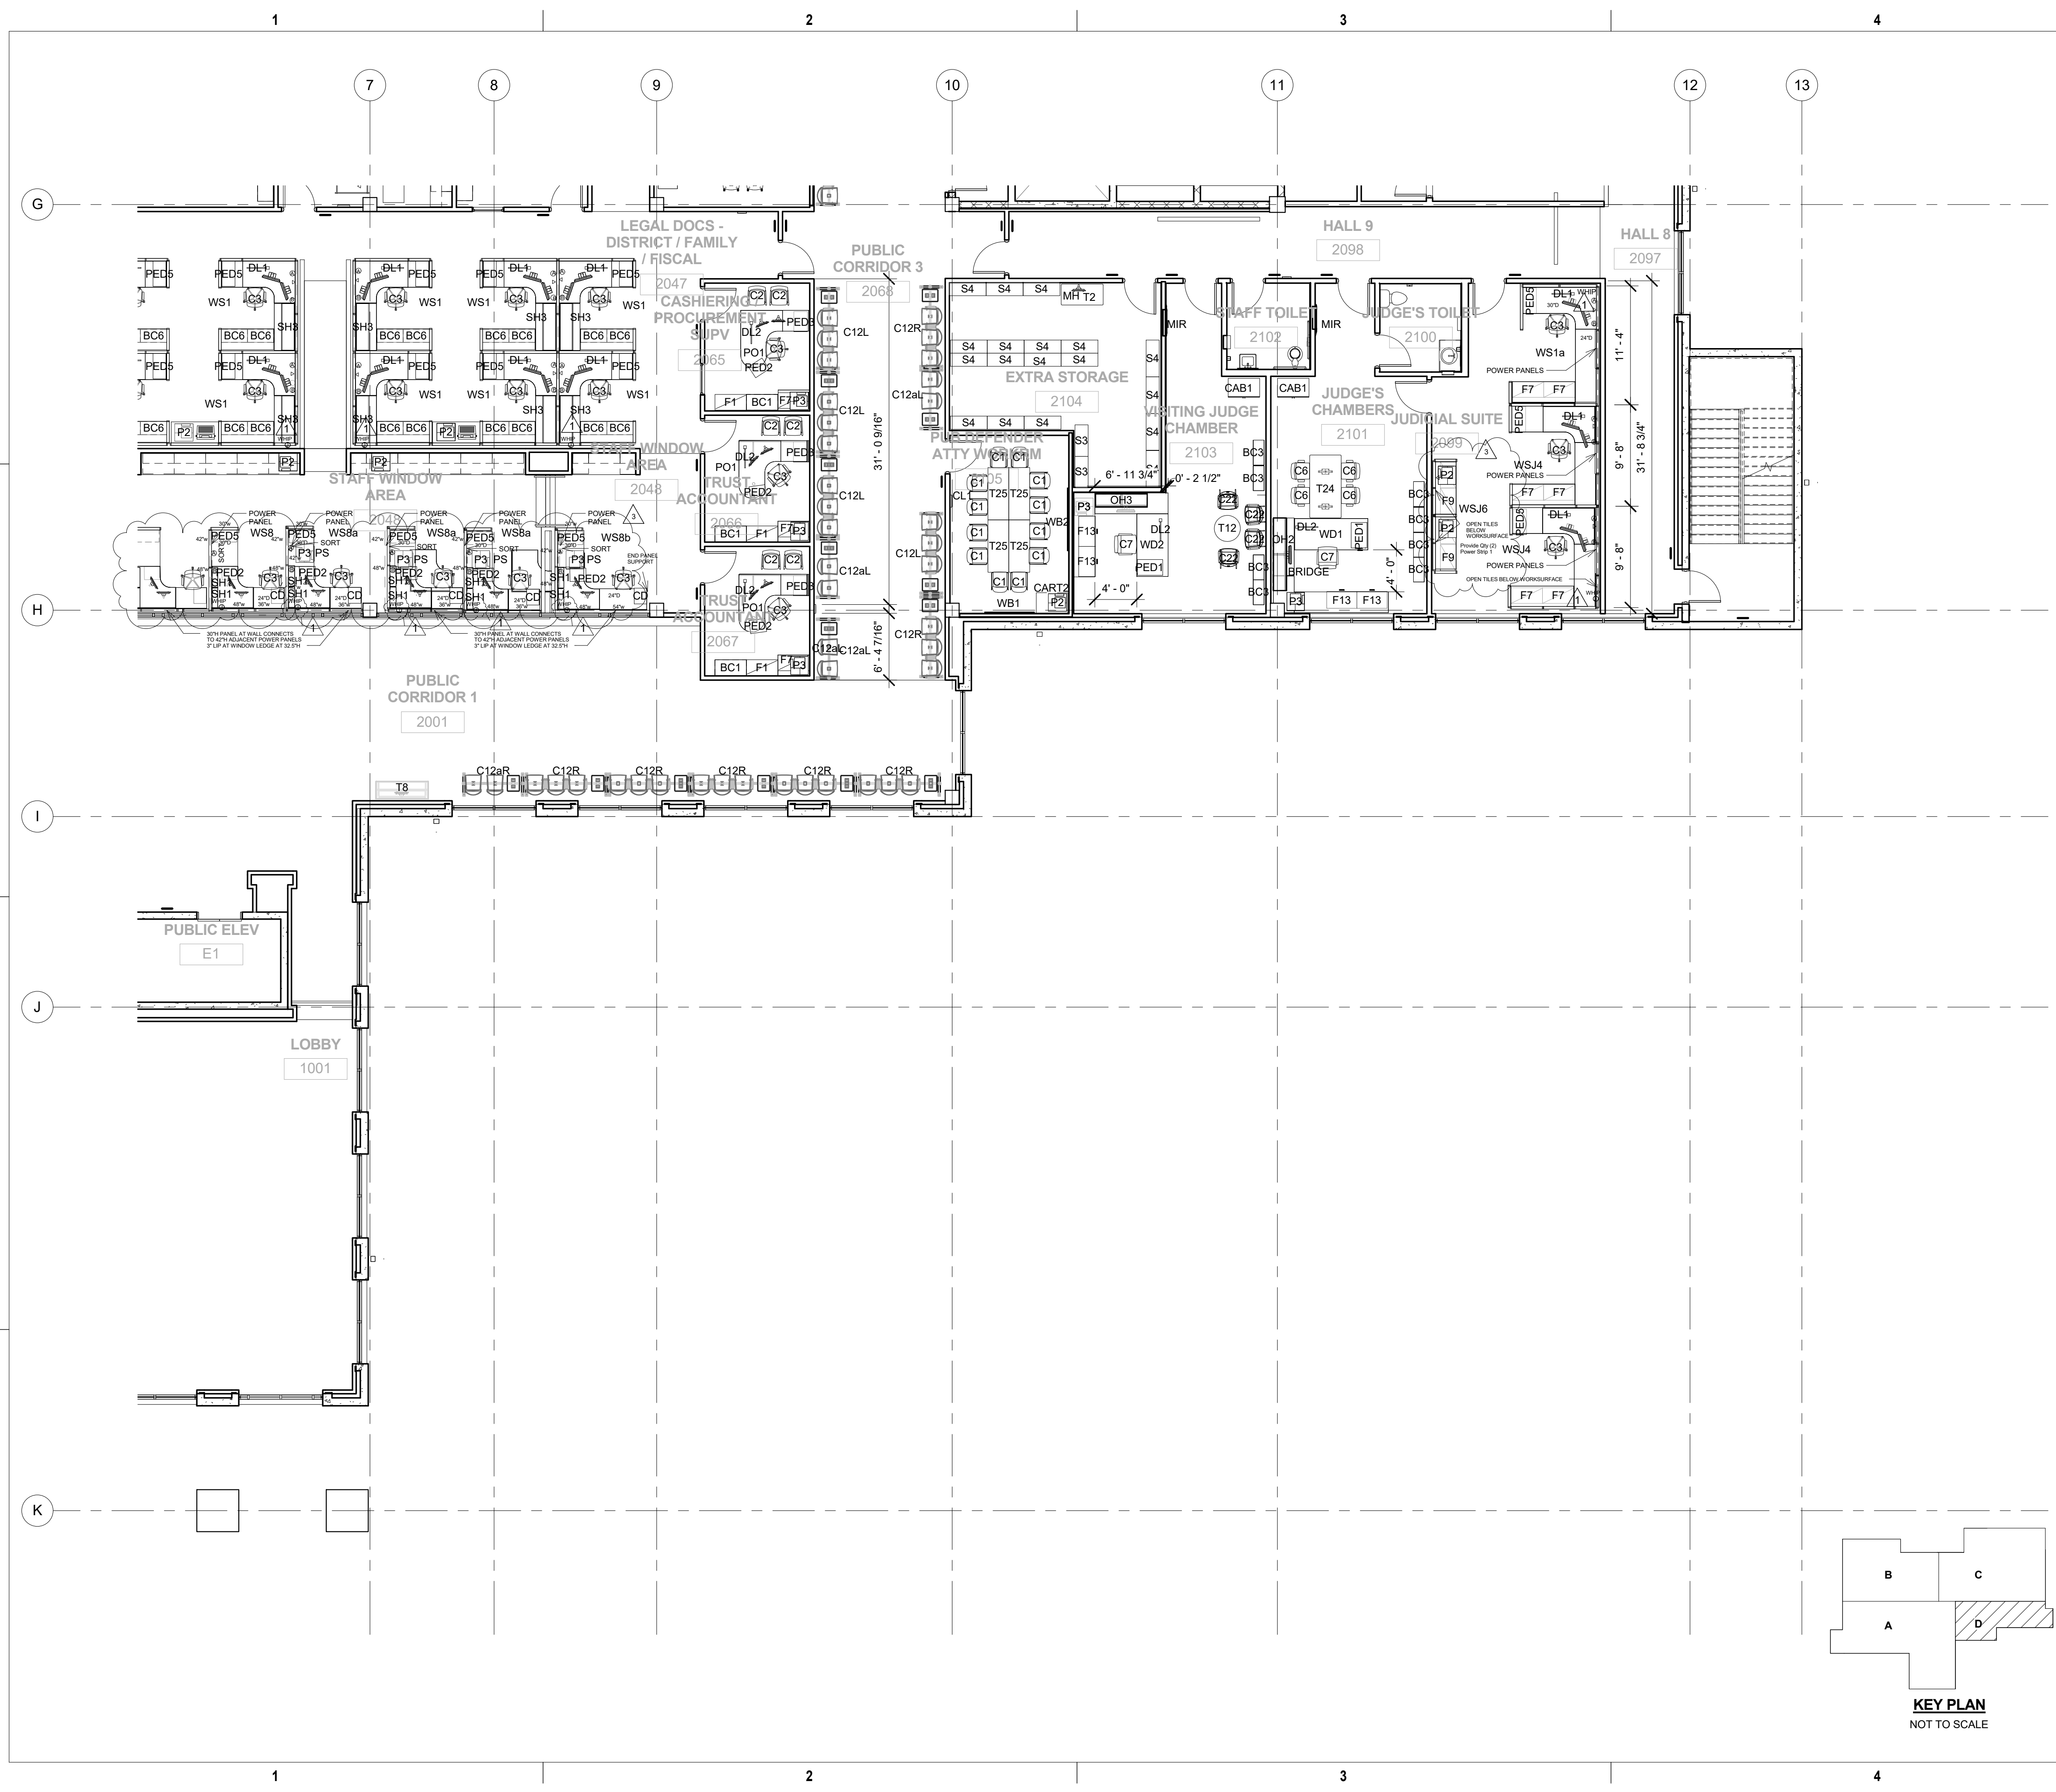

SYMBOL LEGEND	
BB	BULLETIN BOARD
BC	BOOKCASE
BD STOR	BOARD STORAGE RACK
BH	BUSINESS CARD HOLDER
BOX	BOXES - METAL STORAGE
C	CHAIR
CAB	CABINET
CART	CART
CD	CASH DRAWER
CDOLLY	DOLLY CHAIR CART
CFJI	CONTRACTOR FURNISHED JUDICIARY INSTALLED
CL	CLOCK
CT	CASH TRAY W/LID
D	DESK
P	PRINTER (NIC)
DEF	DEFIBRILLATOR
DEFCAB	DEFIBRILLATOR CABINET
DL	DESK LAMP
DLINE	DRYING LINE
F	FILE CABINET
FLAG	FLAG
HD	HIGH DENSITY FILES (NIC)
HS	HAND SANITIZER
KBT	KEYBOARD W/MOUSE TRAY (CFJI)
KEYBX	KEY CABINET
L	LOCKERS
LEC	LECTERN
MB	MAIL BOX CUBBIE
MH	MONITOR HOLDER
MIR	MIRROR
MW	MICROWAVE OVEN
MOP	MOP HOLDER
NIC	JUDICIARY FURNISHED, JUDICIARY INSTALLED
OH	OVERHEAD STORAGE
PED	PEDESTAL
PO	PRIVATE OFFICE
P	PRINTER (NIC)
PS	PRINTER STAND
REFRIG	REFRIGERATOR
S	SHELVING
SAFE	SAFE
SH	SHELF SYSTEM FURNITURE
SHR	SHREDDER (NIC)
SIGN	SIGN HOLDERS
SL	STEP LADDER
SORT	PAPER SORTER
STAN	STANCHION POLE/ROPE
T	TABLE
TR	TRASH CONTAINER
W	WASHER
WB	WHITE WRITER BOARD
WD	WOOD FURNITURE
WS	SYSTEM FURNITURE
MAG	MAGNETOMETER
XRAY	X-RAY SCANNER

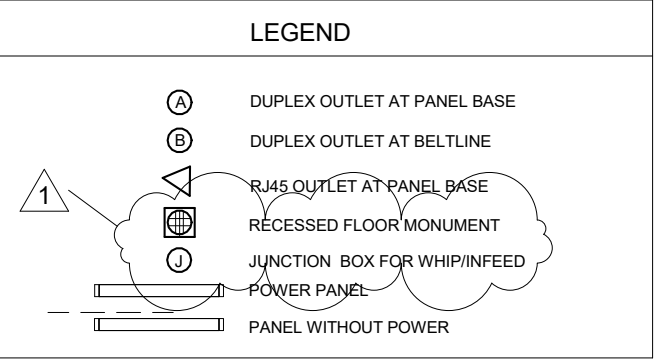


ADD-03	ADD-01	REVISION NO.	SYM.	DESCRIPTION	SHT. OF	DATE	APPROVED- STATE PUBLIC WORKS ENGINEER
ADD-03	ADDENDUM 3				5	9/21/2018	
					7		
ADD-01	ADDENDUM 1				9	9/11/2018	
					13		



DEPT. OF ACCOUNTING & GENERAL SERVICES  
DIVISION OF PUBLIC WORKS  
STATE OF HAWAII

**KONA JUDICIARY COMPLEX**  
FURNITURE AND EQUIPMENT  
KONA, HI



LEVEL 2 - ENLARGED PLAN D

<small>This work was performed by me or under my supervision and construction of this project will be under my observation. (Observation of construction as defined in Chapter 16-115, Subchapter 1 Definitions of the Hawaii Administrative Rules, Professional Engineers, Architects, Surveyors, and Landscape Architects.)</small>		<small>DAGS JOB NO.</small> 11-21-7673	<small>DRAWING NO.</small> <b>A205</b>
<small>DESIGNED BY:</small> LK	<small>CHECKED BY:</small> LK	<small>DATE</small> JULY 2018	<small>SHEET</small> 10
<small>DRAWN BY:</small> LK	<small>APPROVED BY:</small> LK	<small>SCALE:</small> As indicated	<small>OF 14 SHEETS</small> 

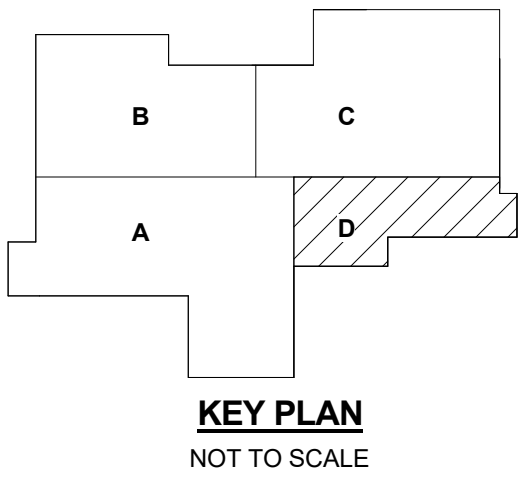

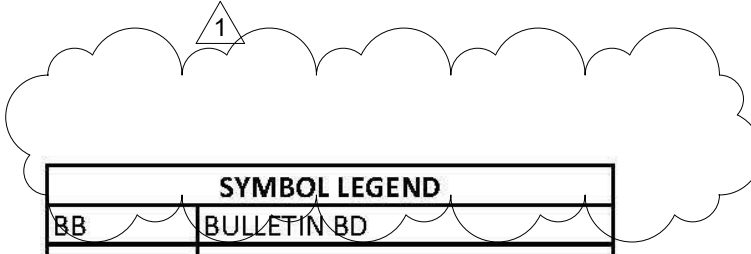
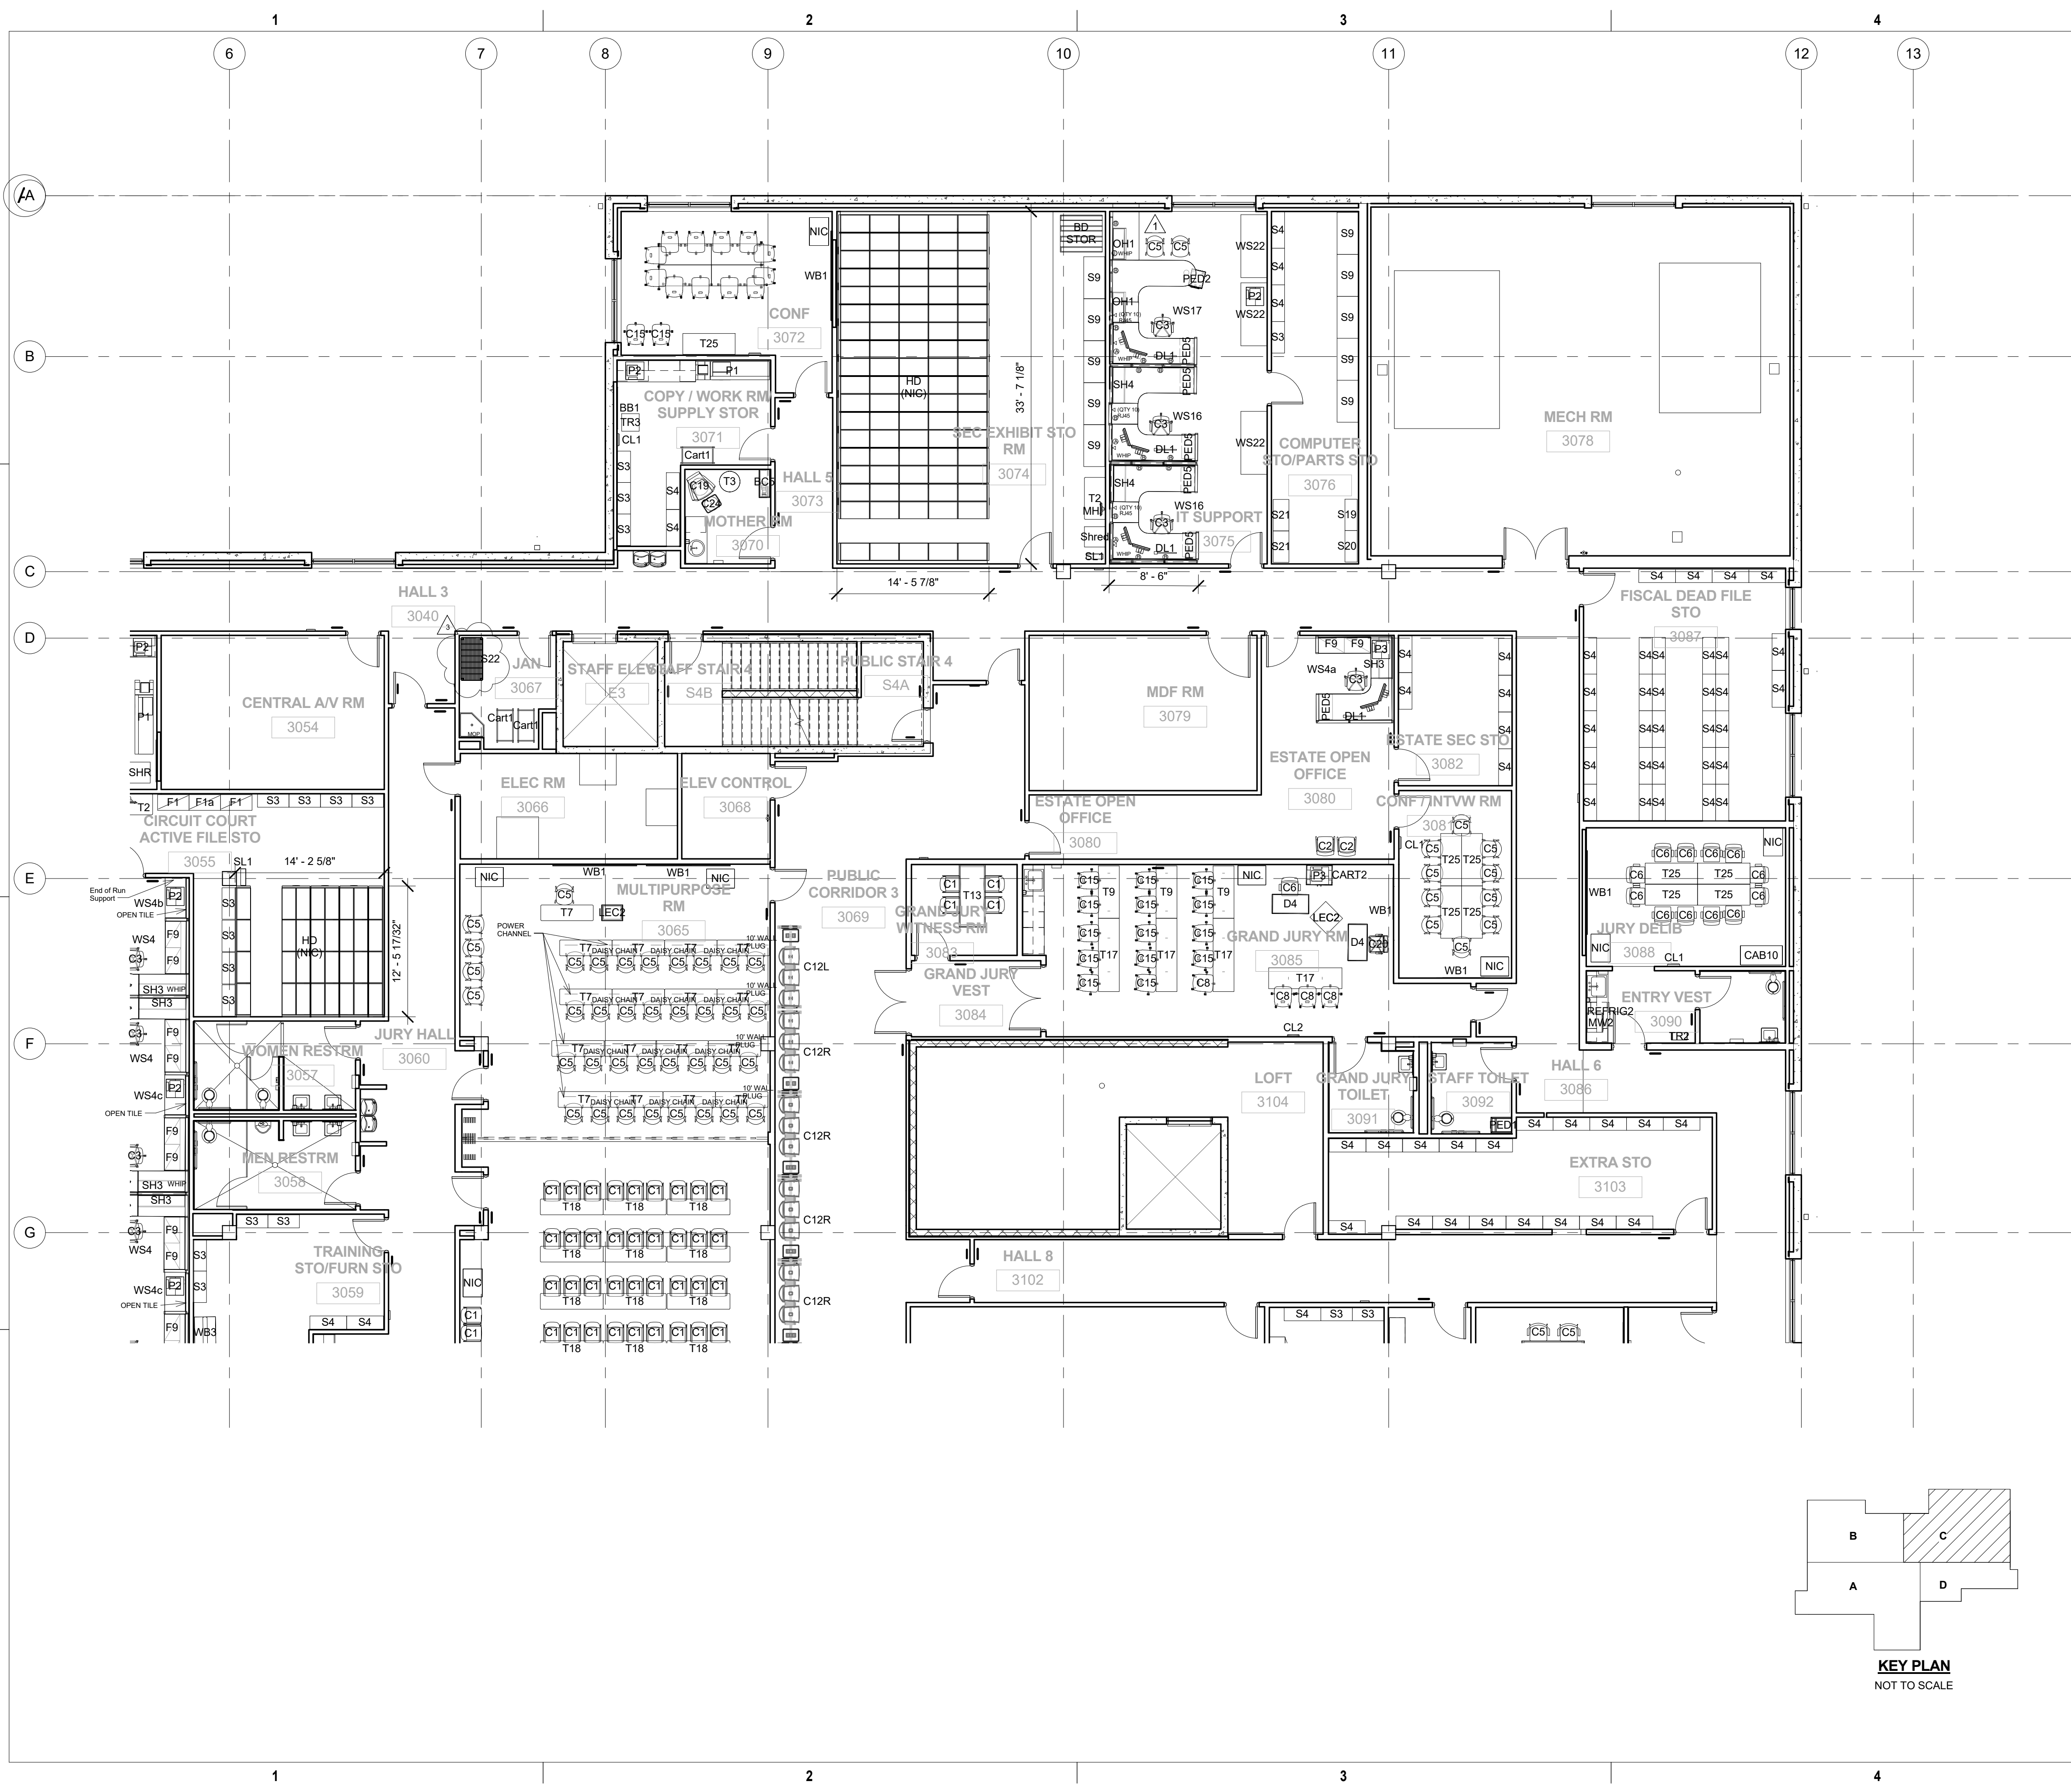


SYMBOL LEGEND	
BB	BULLETIN-BD
BC	BOOKCASE
BD STOR	BOARD STORAGE RACK
BH	BUSINESS CARD HOLDER
BOX	BOXES - METAL STORAGE
C	CHAIR
CAB	CABINET
CART	CART
CD	CASH DRAWER
CDOLLY	DOLLY CHAIR CART
CFJI	CONTRACTOR FURNISHED JUDICIARY INSTALLED
CL	CLOCK
CT	CASH TRAY W/LID
D	DESK
P	PRINTER (NIC)
DEF	DEFBRILLATOR
DEFCAB	DEFBRILLATOR CABINET
DL	DESK LAMP
DLINE	DRYING LINE
F	FILE CABINET
FLAG	FLAG
HD	HIGH DENSITY FILES (NIC)
HS	HAND SANITIZER
KBT	KEYBOARD W/MOUSE TRAY (CFJI)
KEYBX	KEY CABINET
L	LOCKERS
LEC	LECTERN
MB	MAIL BOX CUBBIE
MH	MONITOR HOLDER
MIR	MIRROR
MW	MICROWAVE OVEN
MOP	MOP HOLDER
NIC	JUDICIARY FURNISHED, JUDICIARY INSTALLED
OH	OVERHEAD STORAGE
PED	PEDESTAL
PO	PRIVATE OFFICE
P	PRINTER (NIC)
PS	PRINTER STAND
REFRIG	REFRIGERATOR
S	SHELVING
SAFE	SAFE
SH	SHELF SYSTEM FURNITURE
SHR	SHREDDER (NIC)
SIGN	SIGN HOLDERS
SL	STEP LADDER
SORT	PAPER SORTER
STAN	STANCHION POLE/ROPE
T	TABLE
TR	TRASH CONTAINER
W	WASHER
WB	WHITE WRITER BOARD
WD	WOOD FURNITURE
WS	SYSTEM FURNITURE
MAG	MAGNETOMETER
XRAY	X-RAY SCANNER

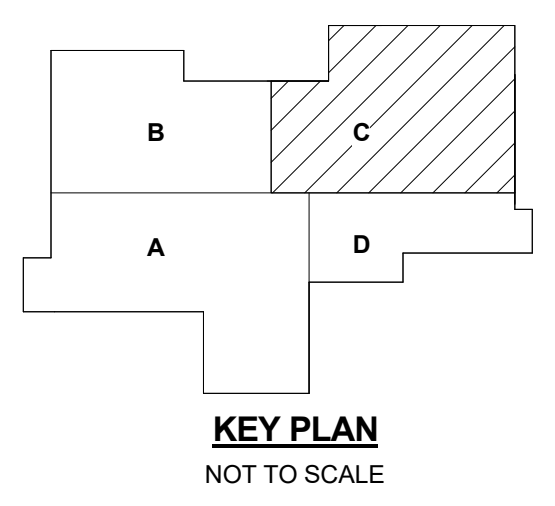
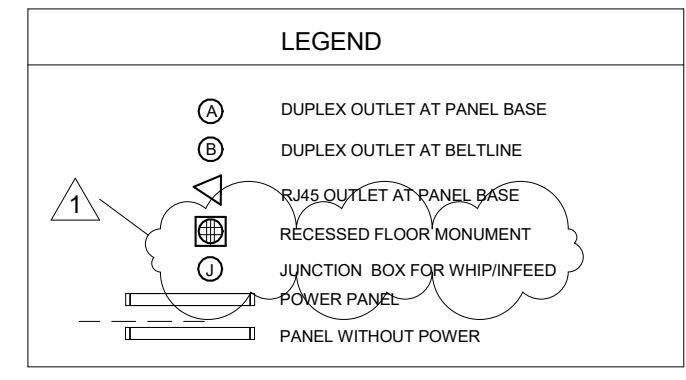


**KEY PLAN**  
NOT TO SCALE

ADD-03	3	ADDENDUM 3	6	7	9/21/2018	
ADD-01	1	ADDENDUM 1	12	13	9/11/2018	
REVISION NO.	SYM.	DESCRIPTION	SHT. OF	DATE	APPROVED: STATE PUBLIC WORKS ENGINEER	
DEPT. OF ACCOUNTING & GENERAL SERVICES DIVISION OF PUBLIC WORKS STATE OF HAWAII						
<b>KONA JUDICIARY COMPLEX</b> FURNITURE AND EQUIPMENT KONA, HI LEVEL 3 - ENLARGED PLAN C						
ARCHITECTS HAWAII, LTD.		DAGS JOB NO.	DRAWING NO.			
DESIGNED BY: LK	CHECKED BY: LK	11-21-7673	<b>A304</b>			
DRAWN BY: LK	APPROVED BY: LK	DATE	SHEET			
signature	04/30/2018 expiration date of the license	JULY 2018	13		OF 14 SHEETS	
SCALE: As indicated						

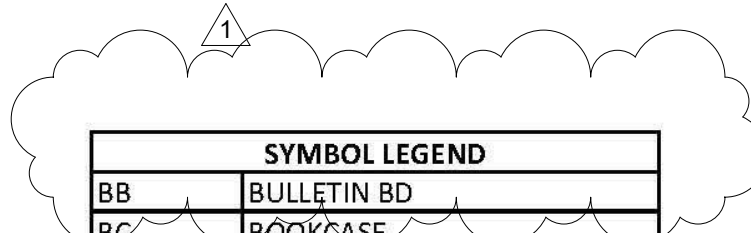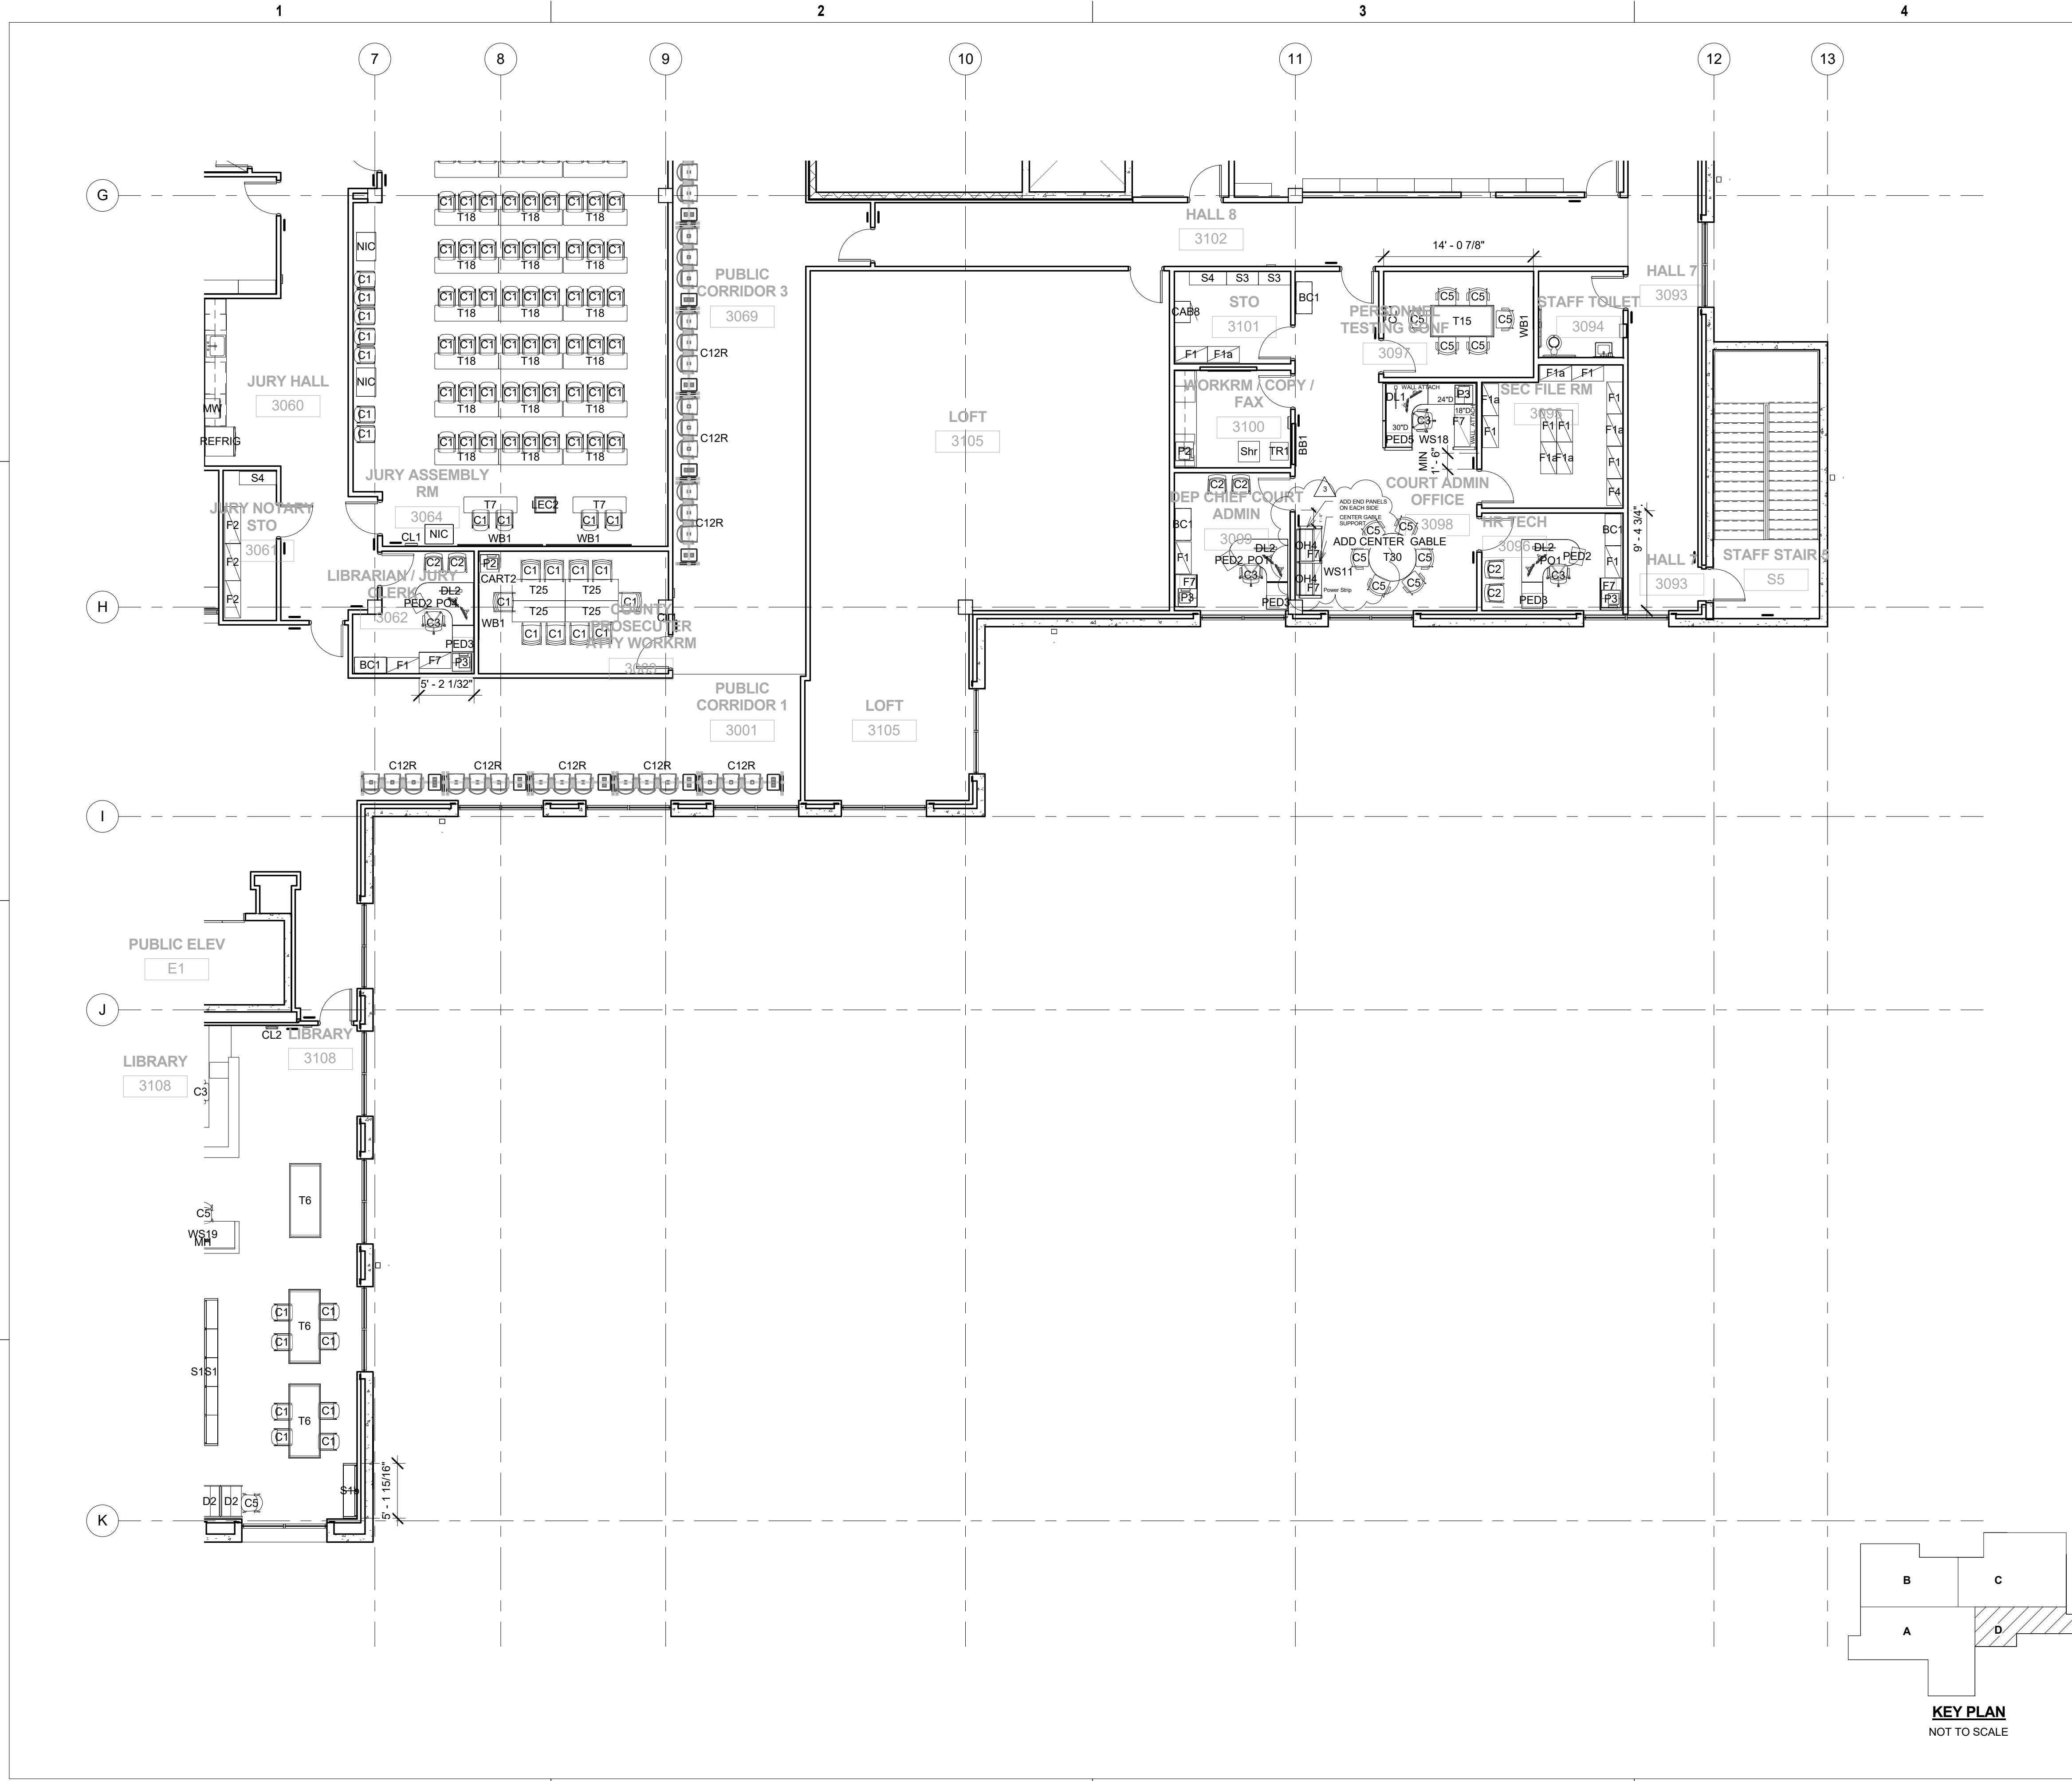

SYMBOL LEGEND	
BB	BULLETIN BD
BC	BOOKCASE
BD STOR	BOARD STORAGE RACK
BH	BUSINESS CARD HOLDER
BOX	BOXES - METAL STORAGE
C	CHAIR
CAB	CABINET
CART	CART
CD	CASH DRAWER
CDOLLY	DOLLY CHAIR CART
CFJI	CONTRACTOR FURNISHED JUDICIARY INSTALLED
CL	CLOCK
CT	CASH TRAY W/UID
D	DESK
P	PRINTER (NIC)
DEF	DEFBRILLATOR
DEF CAB	DEFBRILLATOR CABINET
DL	DESK LAMP
DLINE	DRYING LINE
F	FILE CABINET
FLAG	FLAG
HD	HIGH DENSITY FILES (NIC)
HS	HAND SANITIZER
KBT	KEYBOARD W/MOUSE TRAY (CFJI)
KEYBX	KEY CABINET
L	LOCKERS
LEC	LECTERN
MB	MAIL BOX CUBBIE
MH	MONITOR HOLDER
MIR	MIRROR
MW	MICROWAVE OVEN
MOP	MOP HOLDER
NIC	JUDICIARY FURNISHED, JUDICIARY INSTALLED
OH	OVERHEAD STORAGE
PED	PEDESTAL
PO	PRIVATE OFFICE
P	PRINTER (NIC)
PS	PRINTER STAND
REFRIG	REFRIGERATOR
S	SHELVING
SAFE	SAFE
SH	SHELF SYSTEM FURNITURE
SHR	SHREDDER (NIC)
SIGN	SIGN HOLDERS
SL	STEP LADDER
SORT	PAPER SORTER
STAN	STANCHION POLE/ROPE
T	TABLE
TR	TRASH CONTAINER
W	WASHER
WB	WHITE WRITER BOARD
WD	WOOD FURNITURE
WS	SYSTEM FURNITURE
MAG	MAGNETOMETER
XRAY	X-RAY SCANNER

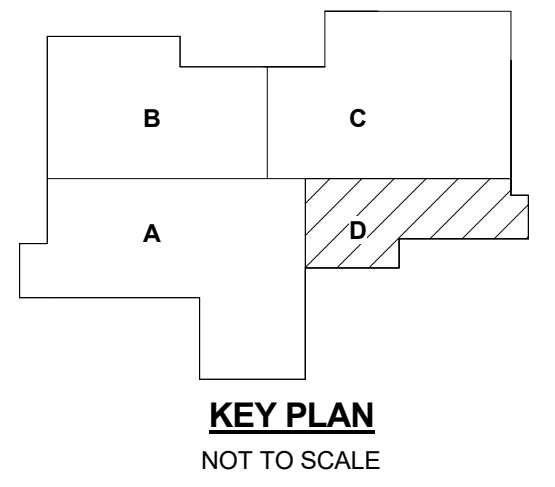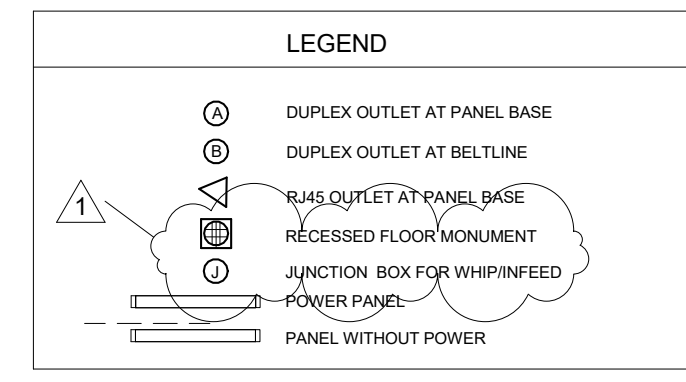

**KEY PLAN**  
NOT TO SCALE

ADD-03	ADD-01	REVISION NO.	SYM.	DESCRIPTION	SHT. OF	DATE	APPROVED: STATE PUBLIC WORKS ENGINEER
3	1				7	9/21/2018	
					13	9/11/2018	

DEPT. OF ACCOUNTING & GENERAL SERVICES DIVISION OF PUBLIC WORKS STATE OF HAWAII	
<b>KONA JUDICIARY COMPLEX</b> FURNITURE AND EQUIPMENT KONA, HI	
LEVEL 3 - ENLARGED PLAN D	
ARCHITECTS HAWAII, LTD.	DAGS JOB NO. 11-21-7673
DESIGNED BY: LK	DRAWING NO. <b>A305</b>
DRAWN BY: LK	DATE JULY 2018
CHECKED BY: LK	SHEET 14
APPROVED BY: LK	OF 14 SHEETS
SIGNATURE	SCALE: As indicated